



MADISON AVENUE

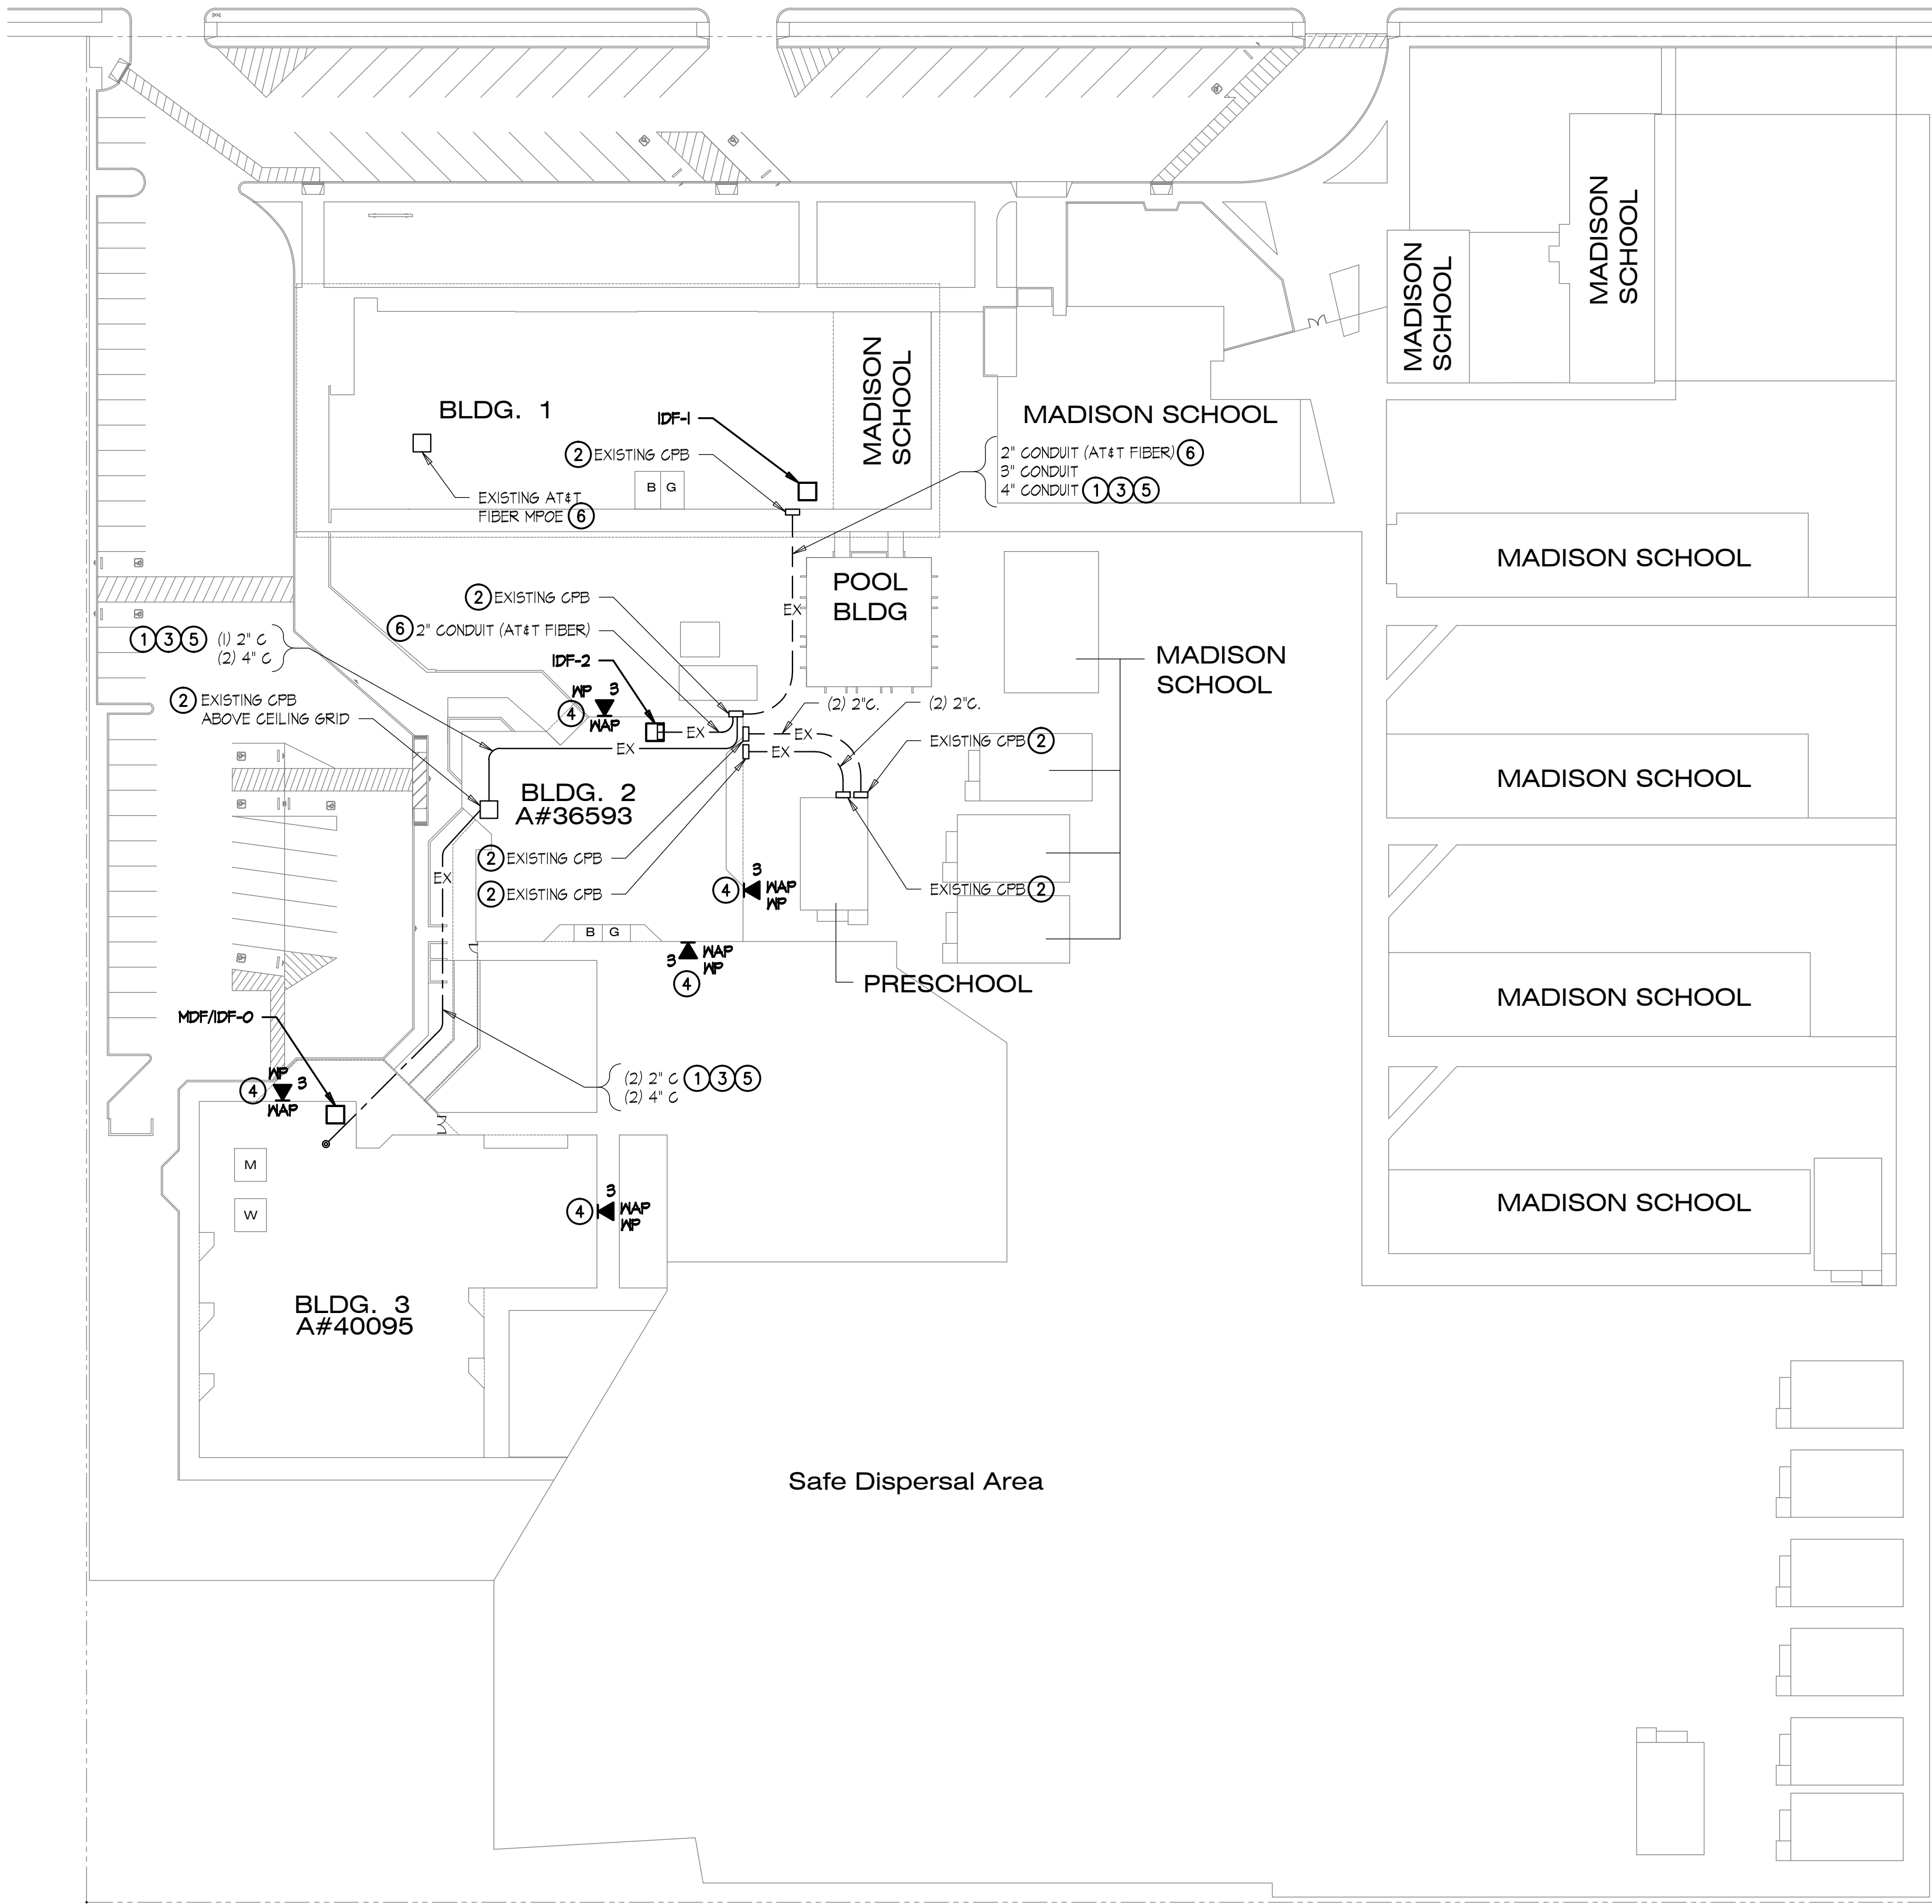

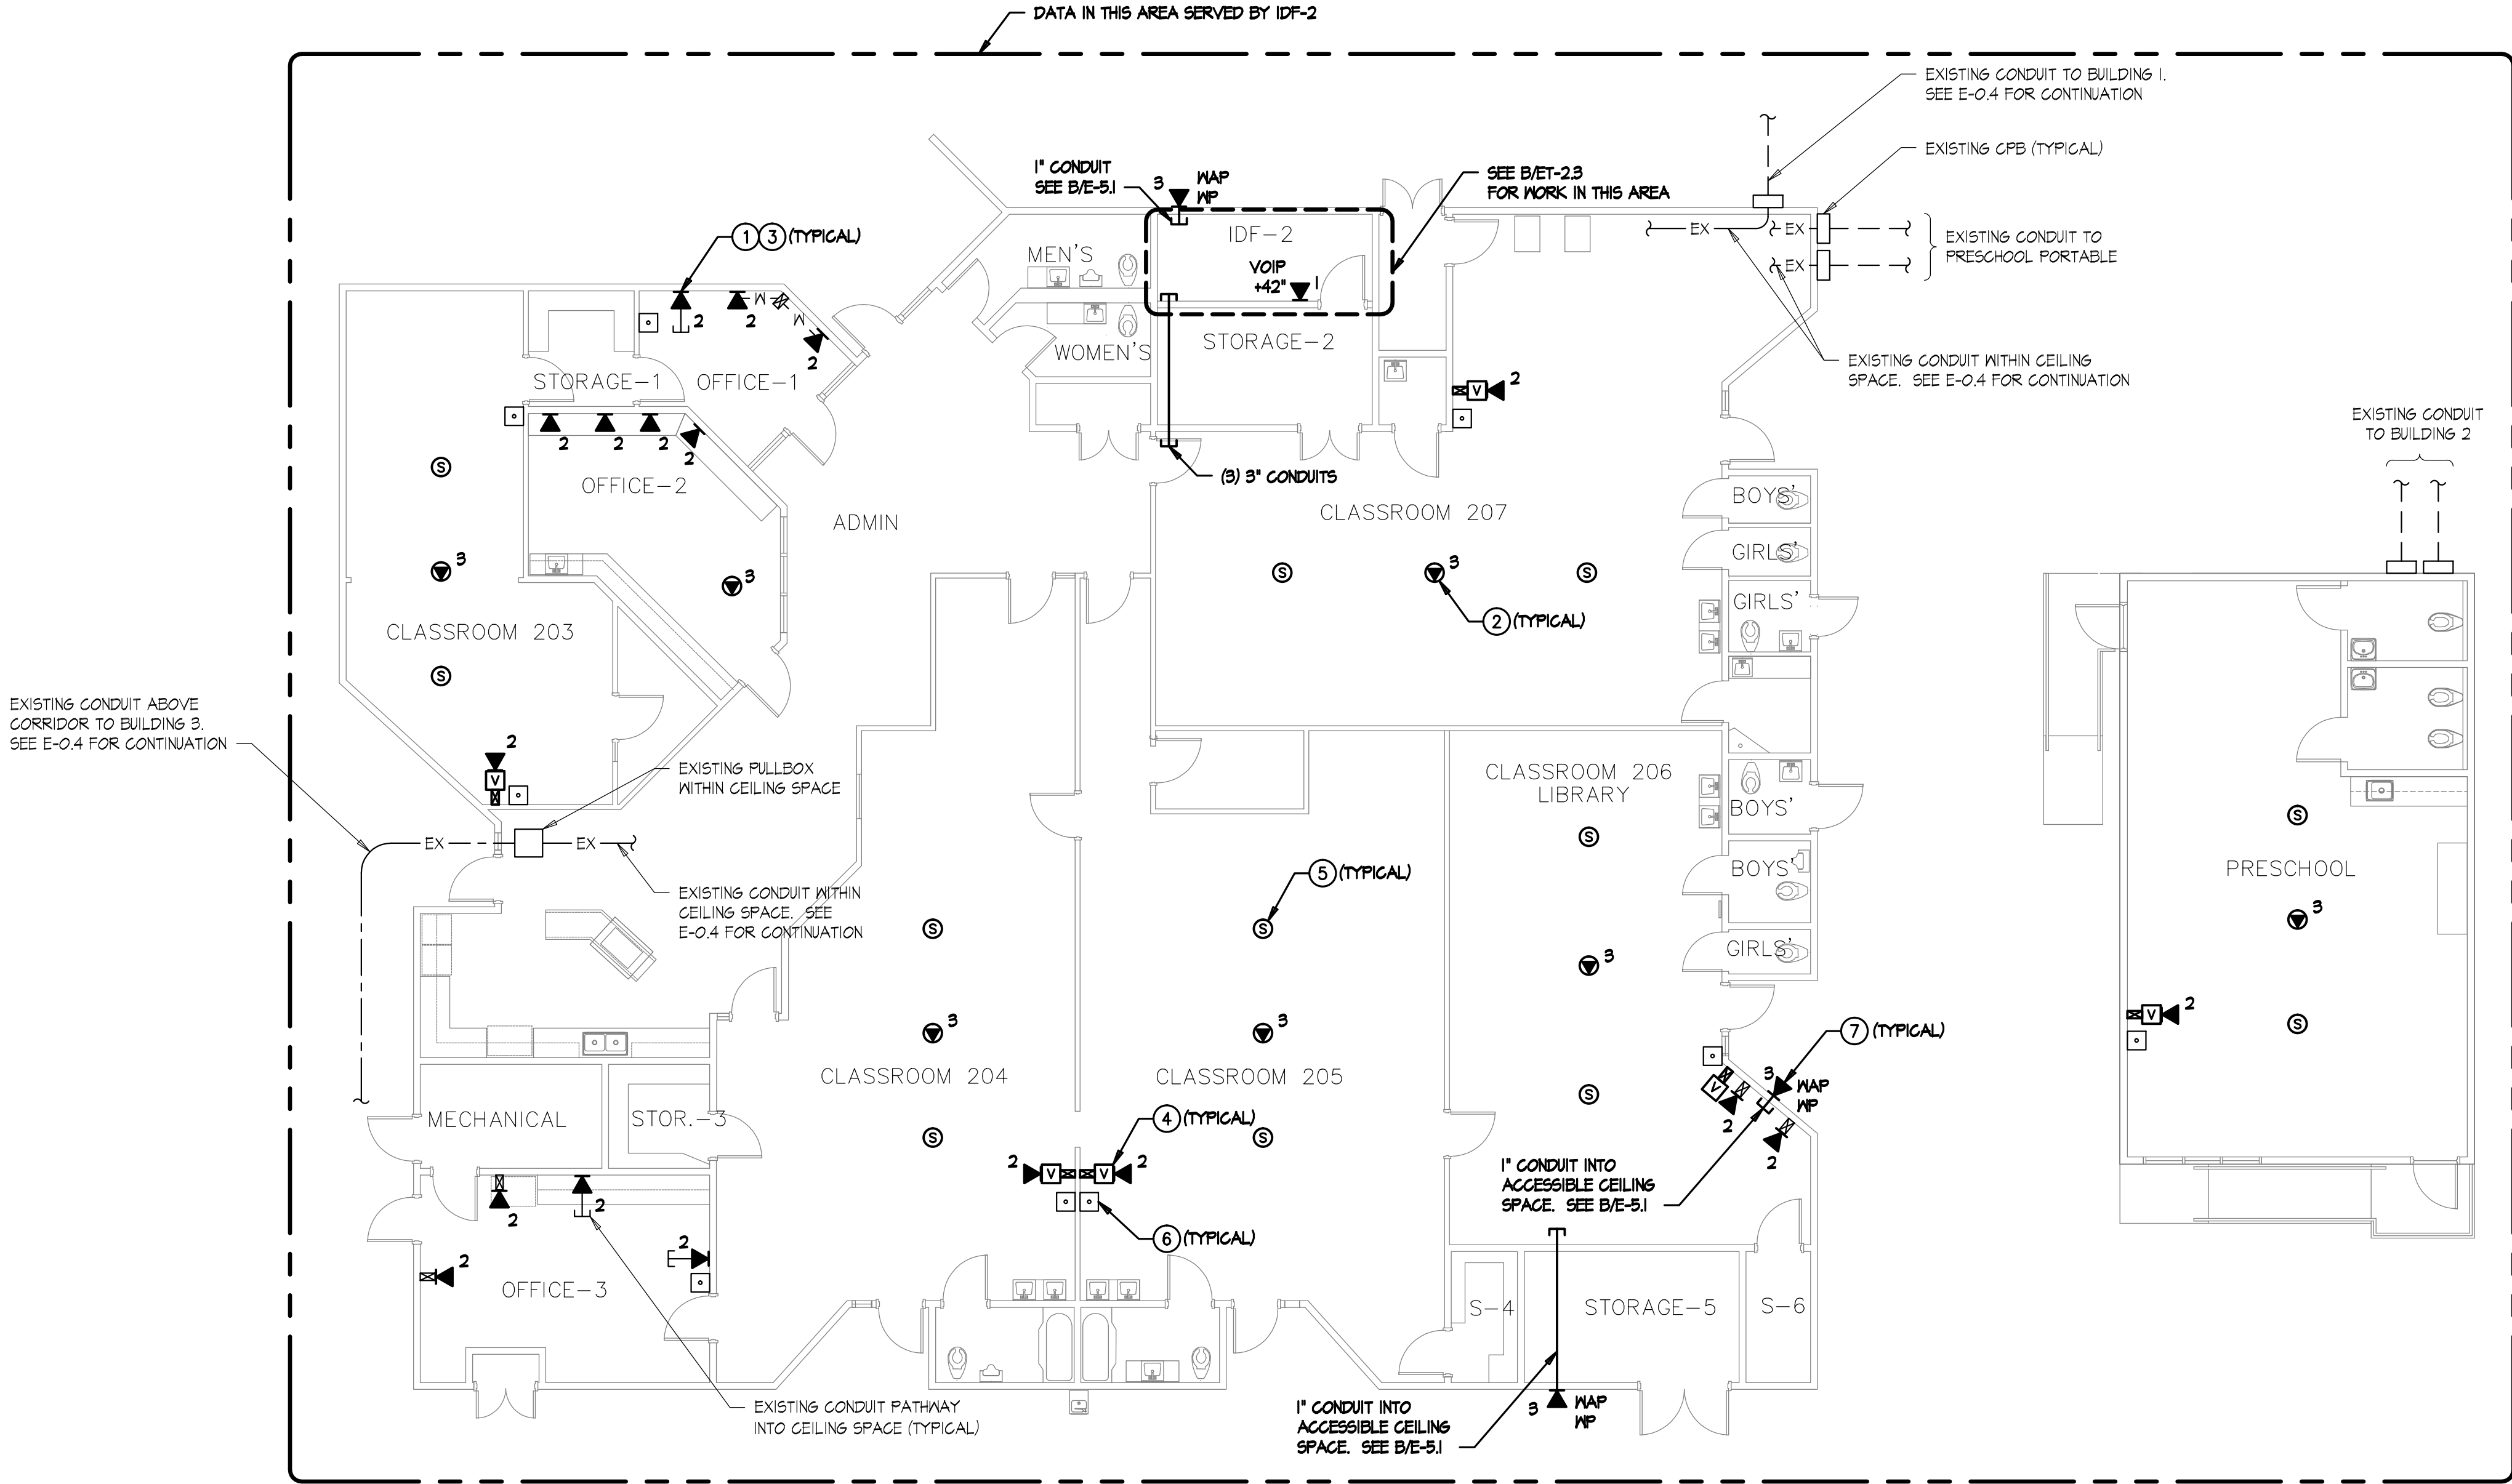


SIGNAL PLAN KEYNOTES

- 1 CATEGORY 6 DATA OUTLET. PROVIDE NEW CATEGORY 6 JACKS AND CABLES TO IDF. UTILIZE EXISTING PATHWAYS U.O.N. FOR INSTALLATION IN WALLS.
- 2 CATEGORY 6 DATA OUTLET MOUNTED ABOVE LAY-IN CEILING DESIGNATED FOR WIRELESS NETWORK. PROVIDE NEW CATEGORY 6 JACKS AND CABLES TO IDF. SEE DETAIL F/ET-5.2.
- 3 SEE DETAIL A/B/ET-5.3 FOR LABELING REQUIREMENTS.
- 4 AUDIO VOLUME CONTROL OUTLET MOUNTED AT TEACHER'S STATION LOCATION AT +45" AFF. SEE ET-5.4 & A/ET-5.5 FOR DETAILS.
- 5 AUDIO SPEAKER FLUSH IN CEILING TILE. SEE ET-5.4 FOR DETAILS.
- 6 EXISTING PHONE (BOSEN HANDSET), TO REMAIN.
- 7 DATA OUTLET WITHIN WEATHER PROOF ENCLOSURE FOR EXTERIOR WIRELESS ACCESS POINT. COORDINATE MOUNTING HEIGHT/LOCATION WITH WIRELESS ACCESS POINT INSTALLER.


GENERAL NOTES (SIGNAL)

- 1. SEE DATA RISER DIAGRAM ON ET-1.1 FOR CABLING DETAILS.
- 2. SUPPORT CATEGORY 6 & AUDIO CABLING WITH 'U-HOOK' SUPPORTS EVERY 4' WHERE CABLES ARE NOT SUPPORTED. ROUTED THROUGH CONDUIT OR CABLE TRAY. MAINTAIN 12" CLEARANCE FROM ELECTRICAL & LIGHTING. SEE DETAIL D/ET-5.2.

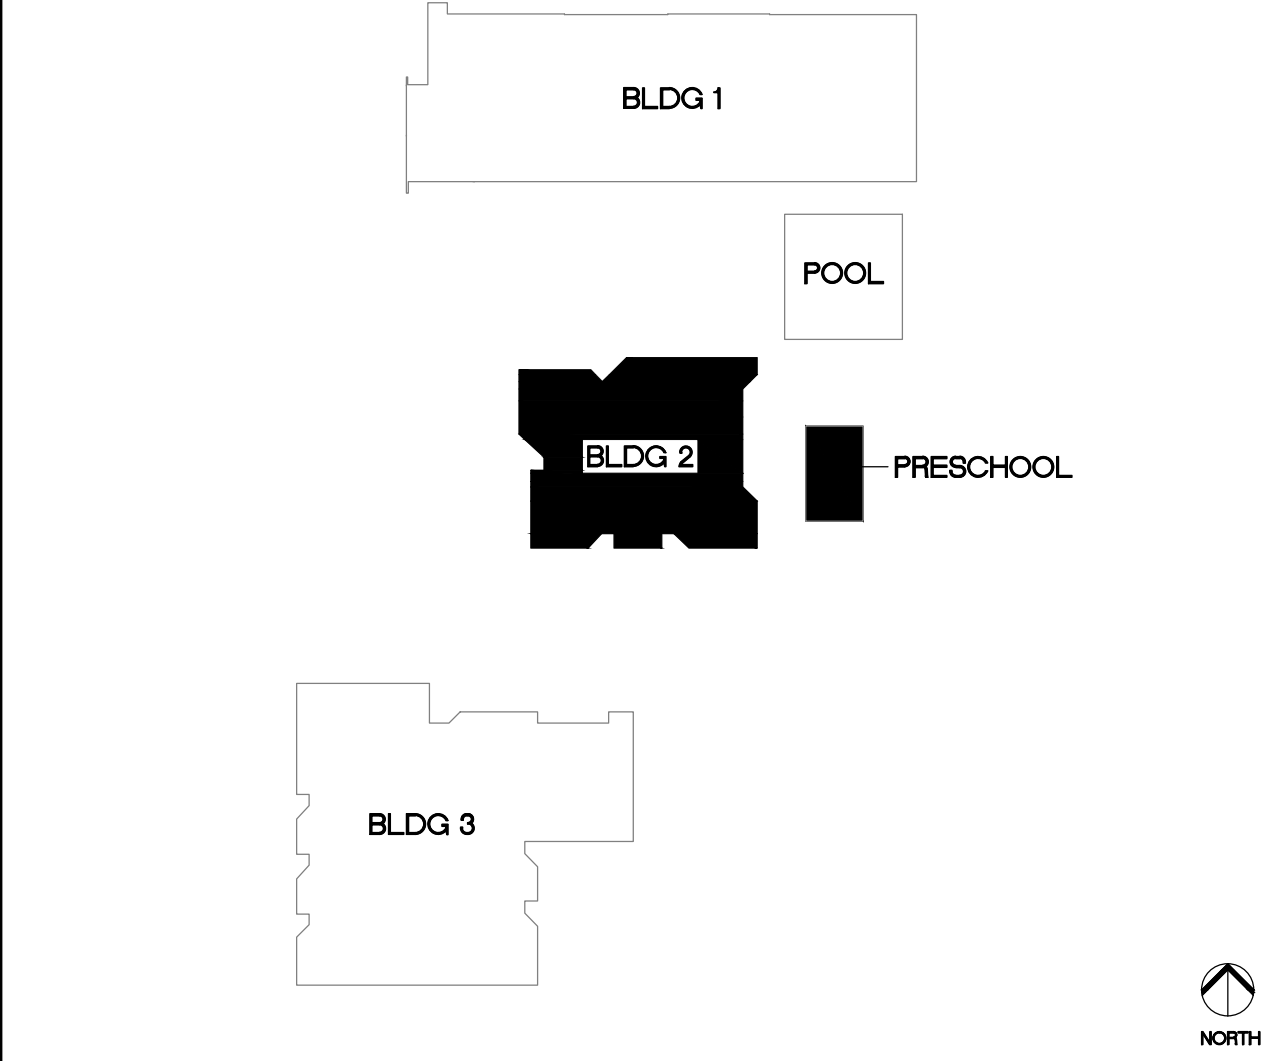

KEYPLAN

NTS

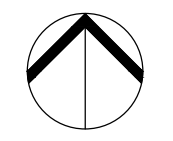

NORTH

1/8" = 1'-0"


TURPIN & RATTAN
ENGINEERING, INC.
CONSULTING ELECTRICAL ENGINEERS
4719 PALM AVENUE
LA MESA, CA 91941-5221
619 / 466 / 6224 FAX 619 / 6233
E-MAIL: ENGINEER@TREISO.COM

TREI # 12177
V.PHATHANAK 09/10/12 - 4:56PM

REGISTERED PROFESSIONAL ENGINEER
NEAL ALAGIA
13829
Exp. 6-30-14
ELECTRICAL
STATE OF CALIFORNIA

MARK FORTIE, RCDD
REGISTERED COMMUNICATIONS DISTRIBUTION DESIGNER
BICSI
EXPIRES 12/31/13
Regis. No. 081432

BUILDING 2 - SIGNAL PLAN

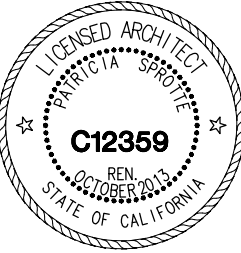

CONSULTANT

APPROVALS

DESCRIPTION

BUILDING 2
SIGNAL PLAN

DATE


09/10/12

JOB #

12177

SHEET #

E-22


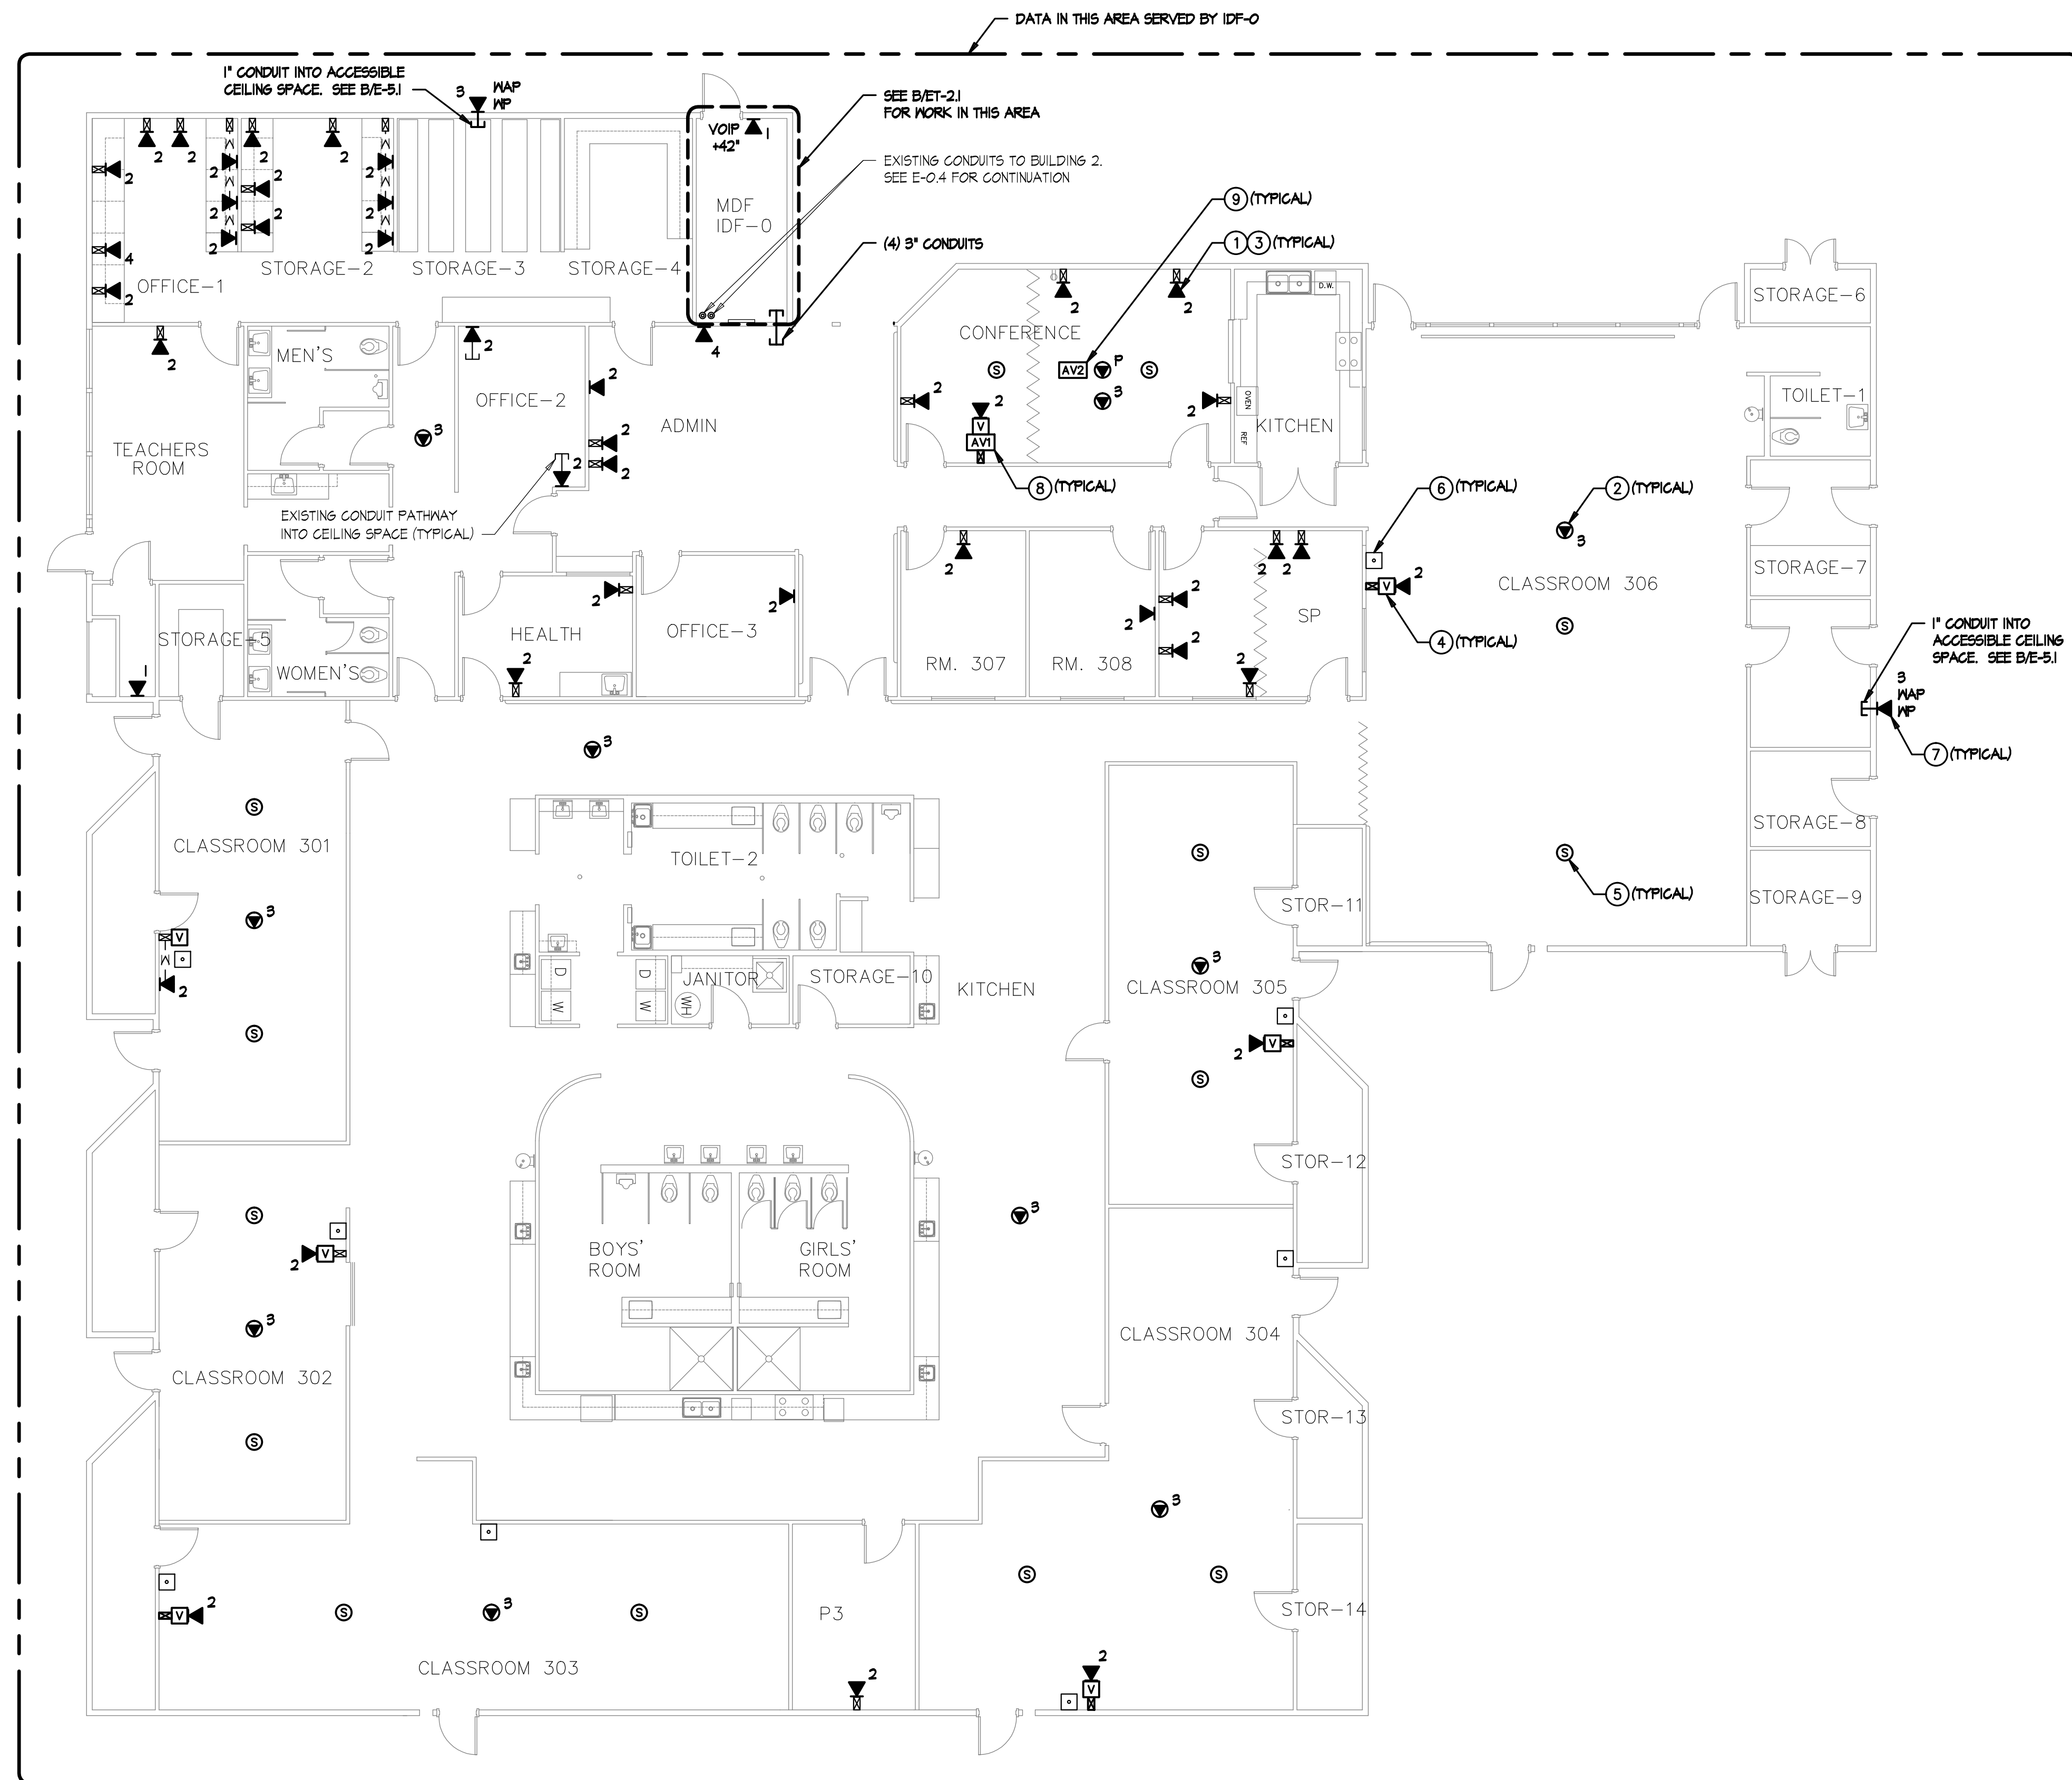


SIGNAL PLAN KEYNOTES

- ① CATEGORY 6 DATA OUTLET. PROVIDE NEW CATEGORY 6 JACKS AND CABLES TO IDF. UTILIZE EXISTING PATHWAYS U.O.N. FOR INSTALLATION IN WALLS.
- ② CATEGORY 6 DATA OUTLET MOUNTED ABOVE LAY-IN CEILING DESIGNATED FOR WIRELESS NETWORK. PROVIDE NEW CATEGORY 6 JACKS AND CABLES TO IDF. SEE DETAIL F/EI-5.2.
- ③ SEE DETAIL A/EI-5.3 FOR LABELING REQUIREMENTS.
- ④ AUDIO VOLUME CONTROL. OUTLET MOUNTED AT TEACHER'S STATION LOCATION AT +45" AFF. SEE ET-5.4 & A/EI-5.5 FOR DETAILS.
- ⑤ AUDIO/VISUAL SPEAKER FLUSH IN CEILING TILE. SEE ET-5.4 FOR DETAILS.
- ⑥ EXISTING PHONE (BOGEN HANDSET), TO REMAIN.
- ⑦ DATA OUTLET WITHIN PEATHER PROOF ENCLOSURE FOR EXTERIOR WIRELESS ACCESS POINT. COORDINATE MOUNTING HEIGHT/LOCATION WITH WIRELESS ACCESS POINT INSTALLER.
- ⑧ AVI INTERFACE MOUNTED AT LOCATION SHOWN AT +18" AFF. PROVIDE EXTRON 2-GANG EMB SERIES WALL BOX FOR AVI INTERFACE. SEE A/EI-5.5 & A/EI-5.6 FOR DETAILS.
- ⑨ AUDIO/VISUAL FLYING LEADS AT CEILING MOUNTED PROJECTOR LOCATION. SEE A/EI-5.5 & A/EI-5.6 FOR DETAILS.

GENERAL NOTES (SIGNAL)

1. SEE DATA RISER DIAGRAM ON ET-1.1 FOR CABLING DETAILS.
2. SUPPORT CATEGORY 6 & AUDIO/VISUAL CABLING WITH 'U-HOOK' SUPPORTS EVERY 4' WHERE CABLES ARE NOT SUPPORTED, ROUTED THROUGH CONDUIT OR CABLE TRAY. MAINTAIN 12" CLEARANCE FROM ELECTRICAL & LIGHTING. SEE DETAIL D/ET-5.2.

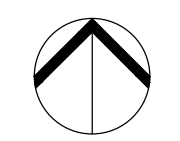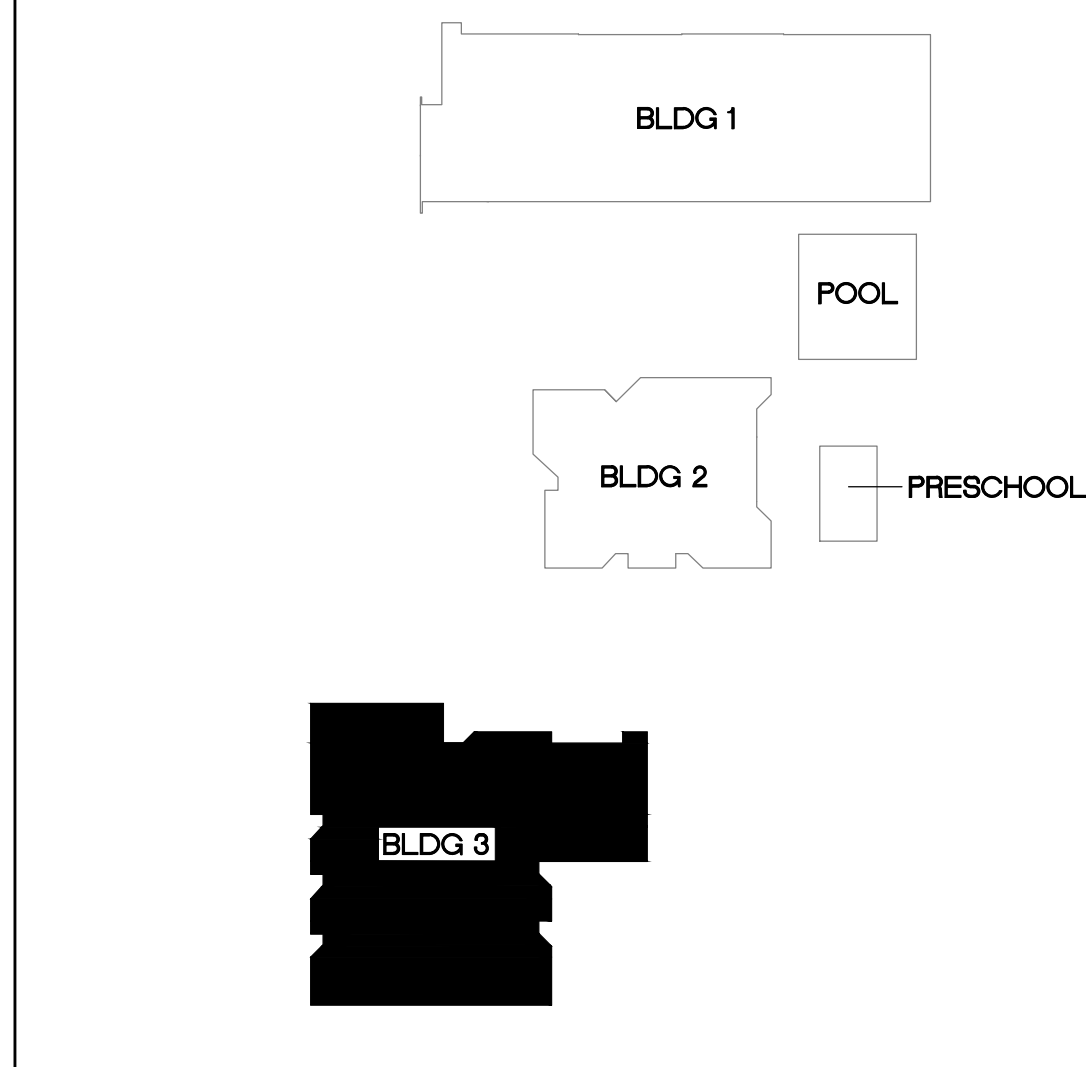

NORTH


$$1/8'' = 1'-0''$$


TURPIN & RATTAN
ENGINEERING, INC.

CONSULTING ELECTRICAL ENGINEERS
4719 PALM AVENUE
LA MESA, CA 91941-5221
619 / 466 / 6224 FAX 466 / 6233
E-MAIL: ENGINEER@TREISO.COM

TREI # 12177

Y.PHATHANAK 09/10/12 - 4:57PM

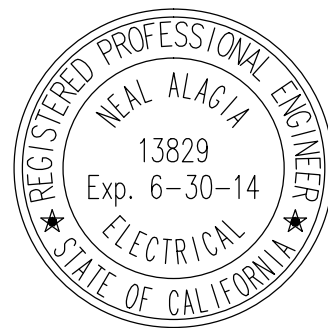


MARK FORTIE, RCDD



EXPIRES 12/31/13

Regls. No. 081432

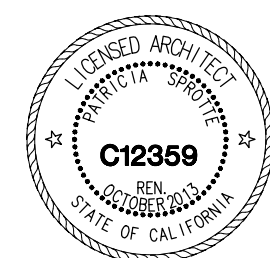

IT UPGRADE YEAR TWO
SEVICK SCHOOL
CAJON VALLEY UNION SCHOOL DISTRICT
1609 E MADISON AVENUE
EL CAJON, CA 92019

CONSULTANT

APPROVALS

DESCRIPTION

BUILDING 3 SIGNAL PLAN

DATE _____

09/10/12

JOB #

12177

SHEET #

E-3.2