


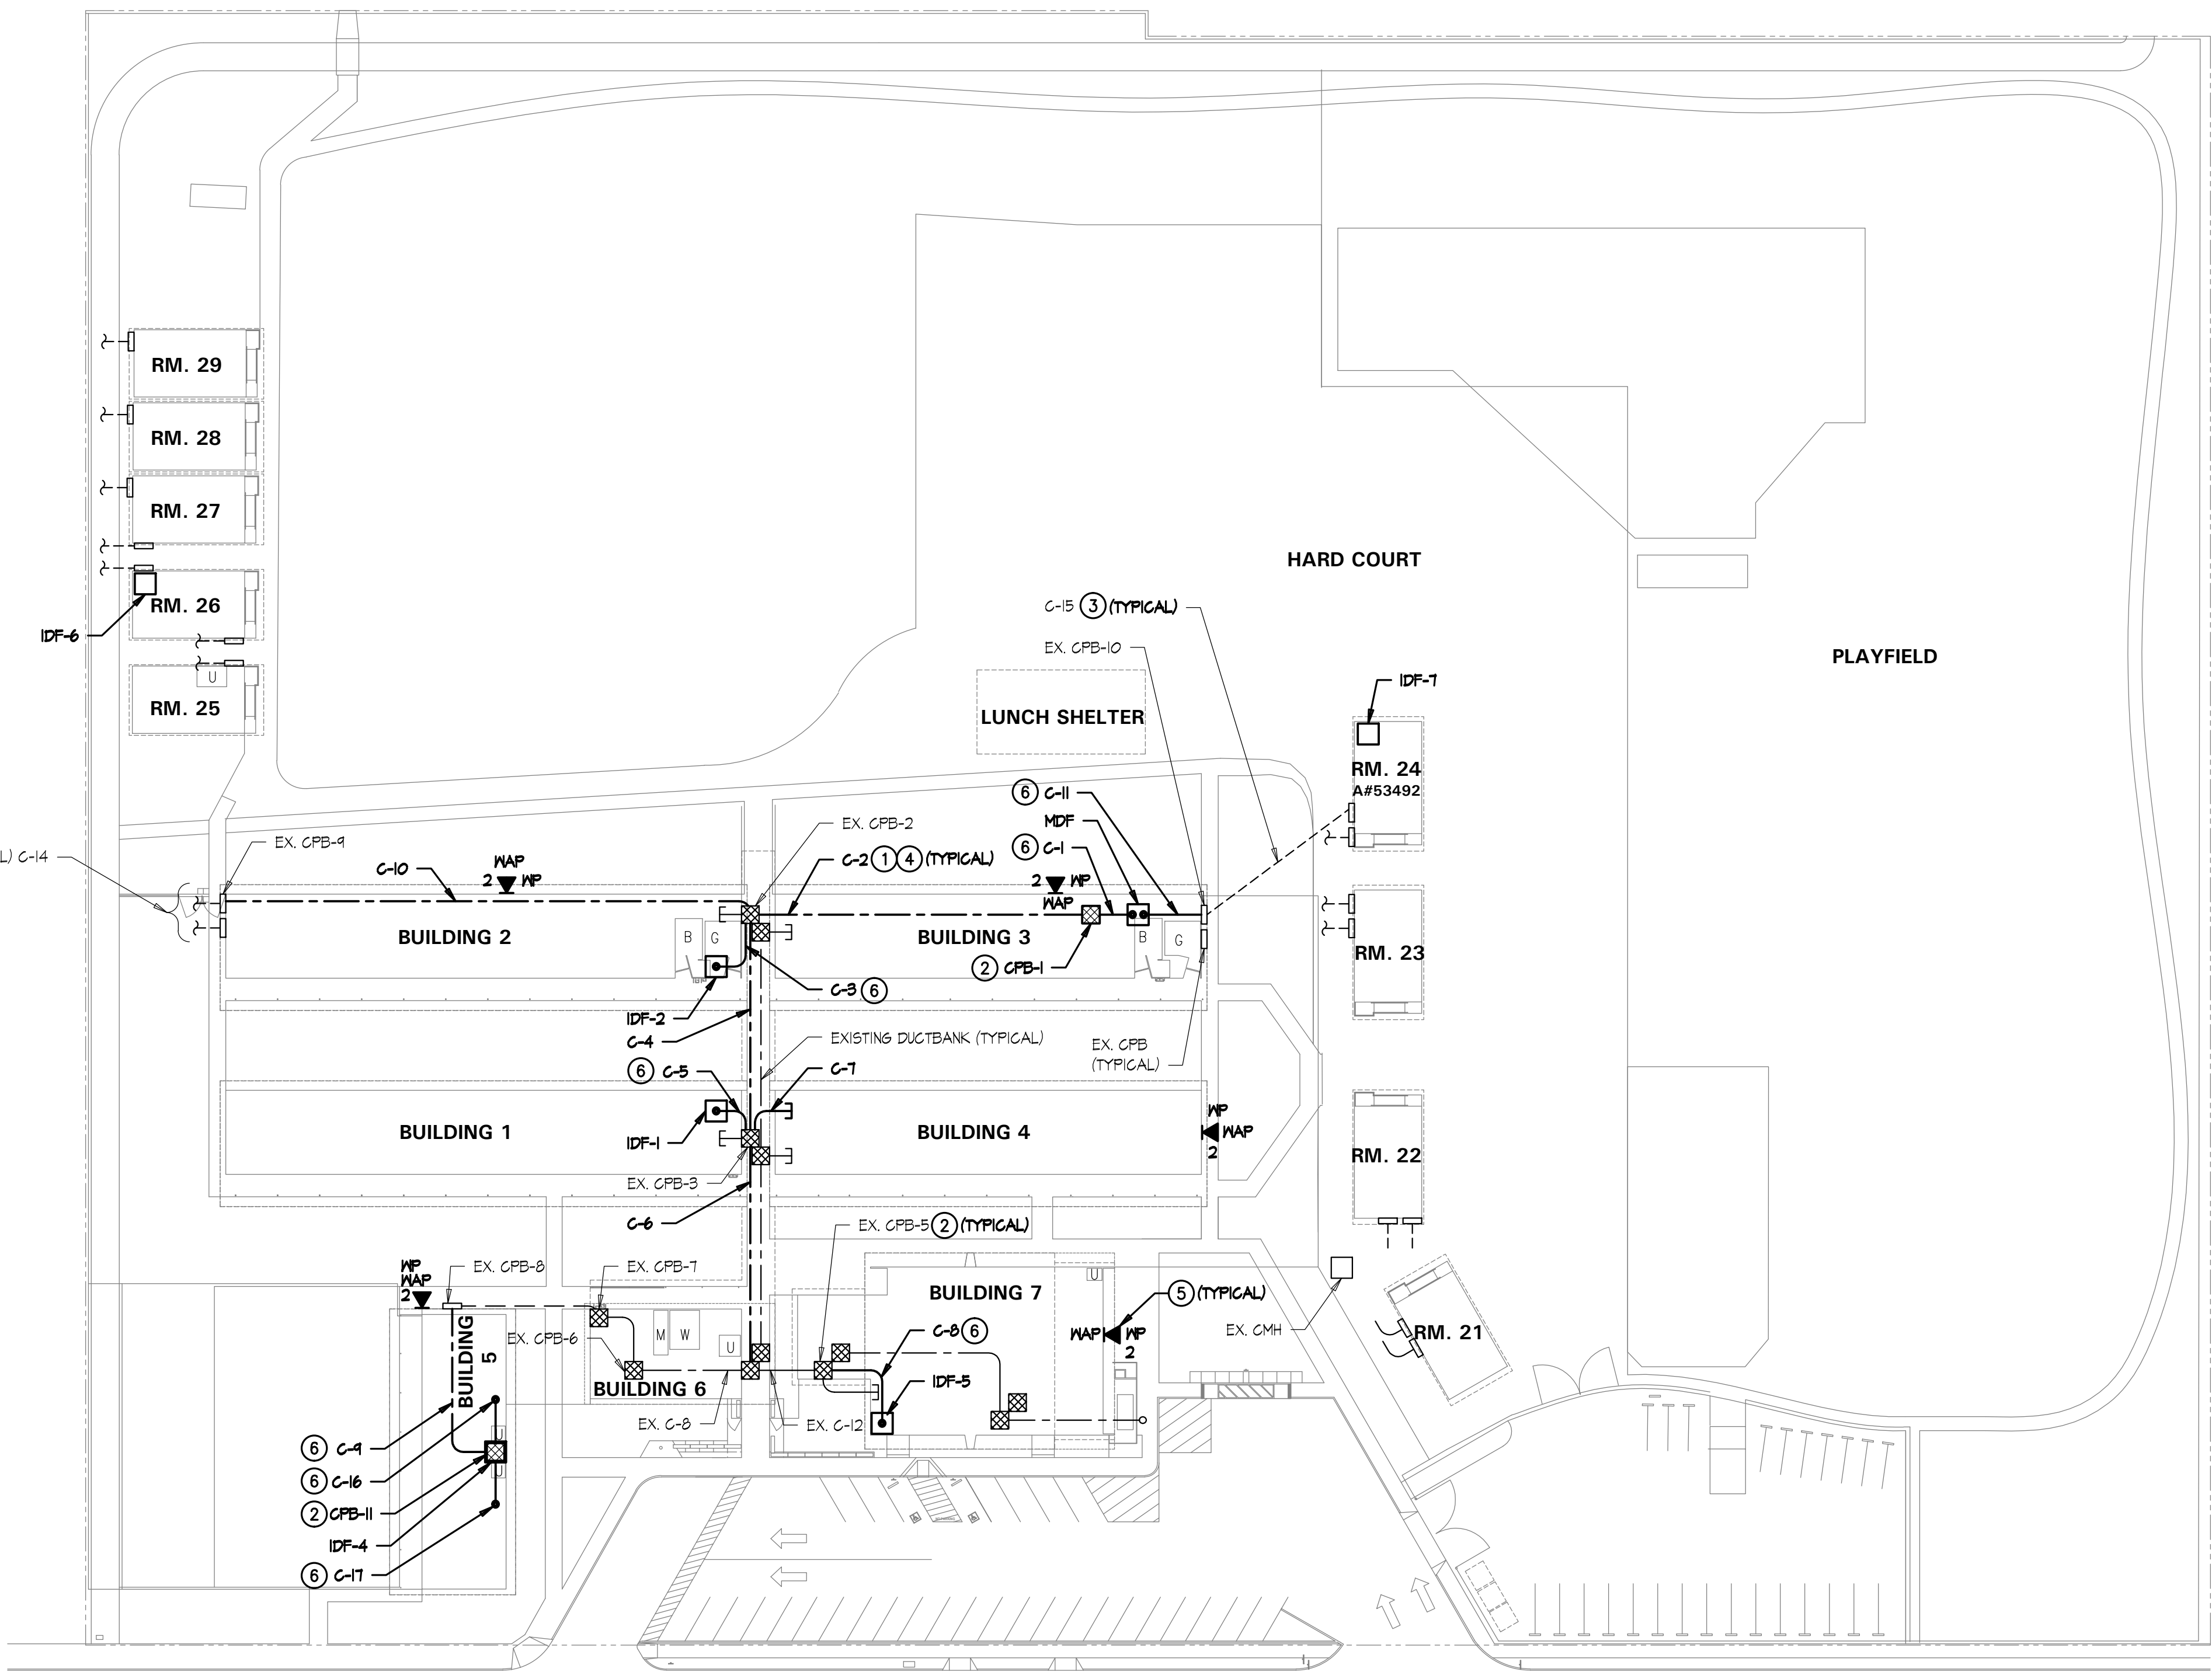

PEPPER DRIVE

| CONDUIT BREAKDOWN    |                                            |    |    |        |    |    |    |                     |    |       |
|----------------------|--------------------------------------------|----|----|--------|----|----|----|---------------------|----|-------|
| CONDUIT SEGMENT NAME | FIBER CONDUITS MVB 1 1/4" INNERDUCTS EA. * |    |    | COPPER |    |    |    | FIRE ALARM / GROUND |    | SPARE |
|                      | F1                                         | F2 | F3 | C1     | C2 | C3 | C4 | FA                  | G  |       |
| C-1                  | 2"                                         | 2" | -  | -      | -  | -  | -  | -                   | 2" | -     |
| C-2                  | 2"                                         | 2" | -  | -      | -  | -  | -  | -                   | 2" | -     |
| C-3                  | 2"                                         | -  | -  | -      | -  | -  | -  | -                   | 2" | -     |
| C-4                  | 2"                                         | 2" | -  | -      | -  | -  | -  | -                   | 2" | -     |
| C-5                  | 2"                                         | -  | -  | 2"     | 2" | 2" | 2" | -                   | 2" | 2"    |
| C-6                  | 2"                                         | -  | -  | -      | -  | -  | -  | -                   | 2" | -     |
| C-7                  | -                                          | -  | -  | 2"     | 2" | 2" | 2" | -                   | -  | 2"    |
| C-8                  | 2"                                         | -  | -  | -      | -  | -  | -  | -                   | 2" | -     |
| C-9                  | 2"                                         | -  | -  | 2"     | 2" | -  | -  | -                   | 2" | -     |
| C-10                 | 2"                                         | -  | -  | -      | -  | -  | -  | -                   | 2" | -     |
| C-11                 | 2"                                         | -  | -  | -      | -  | -  | -  | -                   | 2" | -     |
| C-12                 | -                                          | -  | -  | -      | -  | -  | -  | -                   | -  | -     |
| C-13                 | -                                          | -  | -  | -      | -  | -  | -  | -                   | -  | -     |
| C-14                 | -                                          | -  | -  | -      | -  | -  | -  | -                   | -  | -     |
| C-15                 | -                                          | -  | -  | -      | -  | -  | -  | -                   | -  | -     |
| C-16                 | -                                          | -  | -  | 2"     | -  | -  | -  | -                   | -  | 2"    |
| C-17                 | -                                          | -  | -  | 2"     | -  | -  | -  | -                   | -  | 2"    |

\* PROVIDE MAXCELL 2" 3-CELL FABRIC INNERDUCT IN 2" CONDUITS. USE (1) CELL PER CABLE TYPE.

| COMMUNICATIONS DUCT BANK SCHEDULE |        |         |                          |    |          |
|-----------------------------------|--------|---------|--------------------------|----|----------|
| CONDUIT SEGMENT NAME              | FROM   | TO      | TOTAL NUMBER OF CONDUITS |    |          |
|                                   |        |         | 4"                       | 2" | 3"       |
| C-1                               | MDF    | CPB-1   | -                        | 3" | -        |
| C-2                               | CPB-1  | CPB-2   | -                        | 3" | -        |
| C-3                               | CPB-2  | IDF-2   | -                        | 2" | -        |
| C-4                               | CPB-2  | CPB-3   | -                        | 3" | -        |
| C-5                               | CPB-3  | IDF-1   | -                        | 1" | -        |
| C-6                               | CPB-3  | CPB-4   | -                        | 2" | -        |
| C-7                               | CPB-3  | BLDG. 4 | -                        | 4" | -        |
| C-8                               | CPB-5  | IDF-5   | -                        | 2" | -        |
| C-9                               | CPB-8  | IDF-4   | -                        | 4" | -        |
| C-10                              | CPB-2  | CPB-1   | -                        | 2" | -        |
| C-11                              | MDF    | CPB-10  | -                        | 2" | -        |
| C-12                              | CPB-4  | CPB-5   | EXISTING                 | 2" | CONDUITS |
| C-13                              | CPB-4  | CPB-8   | EXISTING                 | 2" | CONDUITS |
| C-14                              | CPB-4  | IDF-6   | EXISTING                 | 2" | CONDUITS |
| C-15                              | CPB-10 | IDF-7   | EXISTING                 | 2" | CONDUITS |
| C-16                              | CPB-11 | K-1     | -                        | 2" | -        |
| C-17                              | CPB-11 | K-2     | -                        | 2" | -        |

| COMMUNICATION PULLBOX SCHEDULE |               |          |                  |
|--------------------------------|---------------|----------|------------------|
| NAME                           | NAME          | TYPE     | DETAIL REFERENCE |
| CPB-1                          | 18"SQ. X 12"D | NEMA_3R  | A/E-12.3         |
| CPB-2                          |               | EXISTING |                  |
| CPB-3                          |               | EXISTING |                  |
| CPB-4                          |               | EXISTING |                  |
| CPB-5                          |               | EXISTING |                  |
| CPB-6                          |               | EXISTING |                  |
| CPB-7                          |               | EXISTING |                  |
| CPB-8                          |               | EXISTING |                  |
| CPB-9                          |               | EXISTING |                  |
| CPB-10                         |               | EXISTING |                  |
| CPB-11                         | 18"SQ. X 12"D | NEMA_3R  | A/E-12.3         |



1" = 40'-0"

#### KEYNOTES

- SEE DETAIL C/ET-5.3 FOR CABLE DISTRIBUTION.
- SEE DETAIL D/ET-5.3 FOR LABELING REQUIREMENTS.
- SEE DETAIL E/ET-5.3 FOR LABELING REQUIREMENTS.
- SEE DETAIL E/ET-12.1 FOR CONDUIT SUPPORT.
- SEE BUILDING SIGNAL SHEET FOR ADDITIONAL DETAIL.
- SEE DETAIL B/E-12.3 FOR ROOF PENETRATION.
- SEE DETAIL A/E-11.3 AND C/E-11.3.

#### TRENCHING NOTE


LOCATIONS OF EXISTING UNDERGROUND UTILITY AND OTHER UNDERGROUND OBSTRUCTIONS AND CONDITIONS ARE GENERALLY UNKNOWN. HIRE A UTILITY LOCATING SERVICE TO LOCATE ALL EXISTING UNDERGROUND UTILITIES PRIOR TO DIGGING. VERIFY EXACT LOCATION SIZE AND EXTENT OF ALL OBSTRUCTIONS AND OTHER CONDITIONS WHICH MAY AFFECT THE PROPOSED WORK UNDER THE PROJECT. TAKE EVERY PRECAUTION TO PREVENT DAMAGE TO EXISTING WORK, INCLUDING HAND DIGGING AROUND EXISTING UTILITIES, TREE ROOT SYSTEMS, AND HARDSCAPE FEATURES. ANY DAMAGE TO EXISTING UTILITIES OR STRUCTURES SHALL BE IMMEDIATELY REPAIRED OR REPLACED IN ACCORDANCE WITH THE CLIENT'S DIRECTION AT THE CONTRACTOR'S EXPENSE.

#### SPECIAL NOTE

IT IS THE INTENT OF THIS CONTRACT TO LOCATE ALL DATA OUTLETS IN EACH BUILDING AND REPLACE THE DATA OUTLETS AND CABLING WITH CATEGORY 6 JACKS AND CABLE. ALL EXISTING VOICE OUTLETS ARE TO REMAIN IN SERVICE.

#### GENERAL NOTES

- ALL EXISTING SYSTEMS NOT UPGRADED UNDER THIS CONTRACT TO REMAIN OPERATIONAL DURING CONSTRUCTION.
- REMOVE ALL DISCONNECTED CABLING BACK TO SOURCE. NO CABLES ARE TO BE ABANDONED IN PLACE.
- SEE DEMOLITION RISER, SHEETS ET-1.0 & ET-1.1
- EXISTING CONDUITS NOT VERIFIED TO HAVE INNER DUCTS.
- USE EXISTING UNDER GROUND DUCTBANK FOR CABLE DISTRIBUTION TO PORTABLE BUILDINGS.

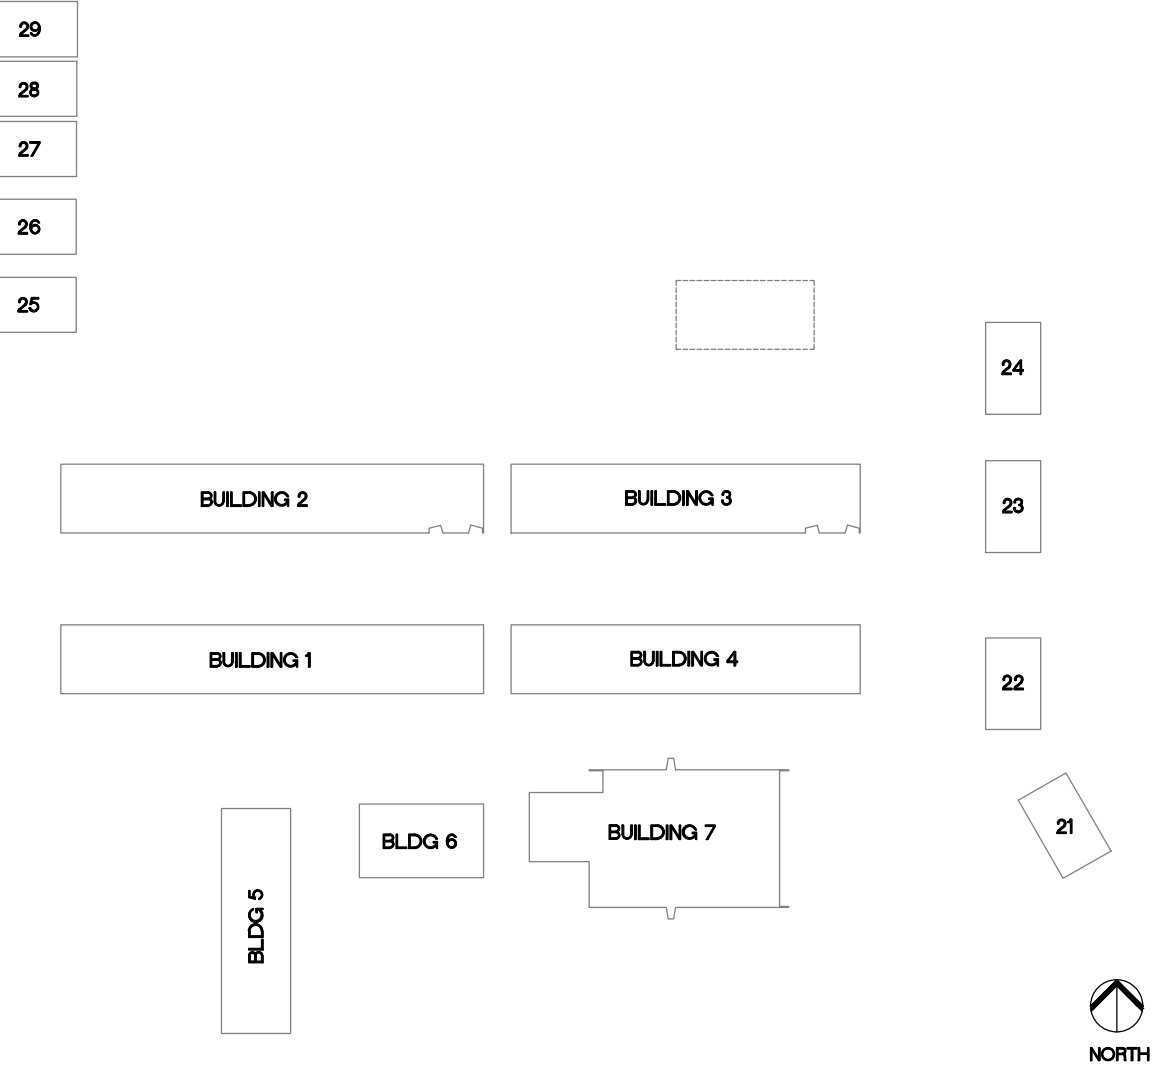

#### KEYPLAN

**TURPIN & RATTAN**  
ENGINEERING, INC.  
CONSULTING ELECTRICAL ENGINEERS  
4719 PALM AVENUE  
LA MESA, CA 91941-5221  
619-466-1622 / 6224 FAX 466-16233  
E-MAIL: ENGINEER@TREISO.COM  
TREI # 12167  
V.PHATHANAK 11/16/12 - B-4.1AM

REGISTERED PROFESSIONAL ENGINEER  
DATE: M. FRANKLIN  
No. 11533  
exp. 6/30/2014  
ELECTRICAL  
STATE OF CALIFORNIA

MARK FORTIE, RCDD  
REGISTERED COMMUNICATIONS DISTRIBUTION DESIGNER  
BICSI  
EXPIRES 12/31/13  
Regis. No. 081432



CONSULTANT

APPROVALS

DESCRIPTION

SIGNAL SITE PLAN

DATE


11/16/12

JOB #


12167

SHEET #

E-04

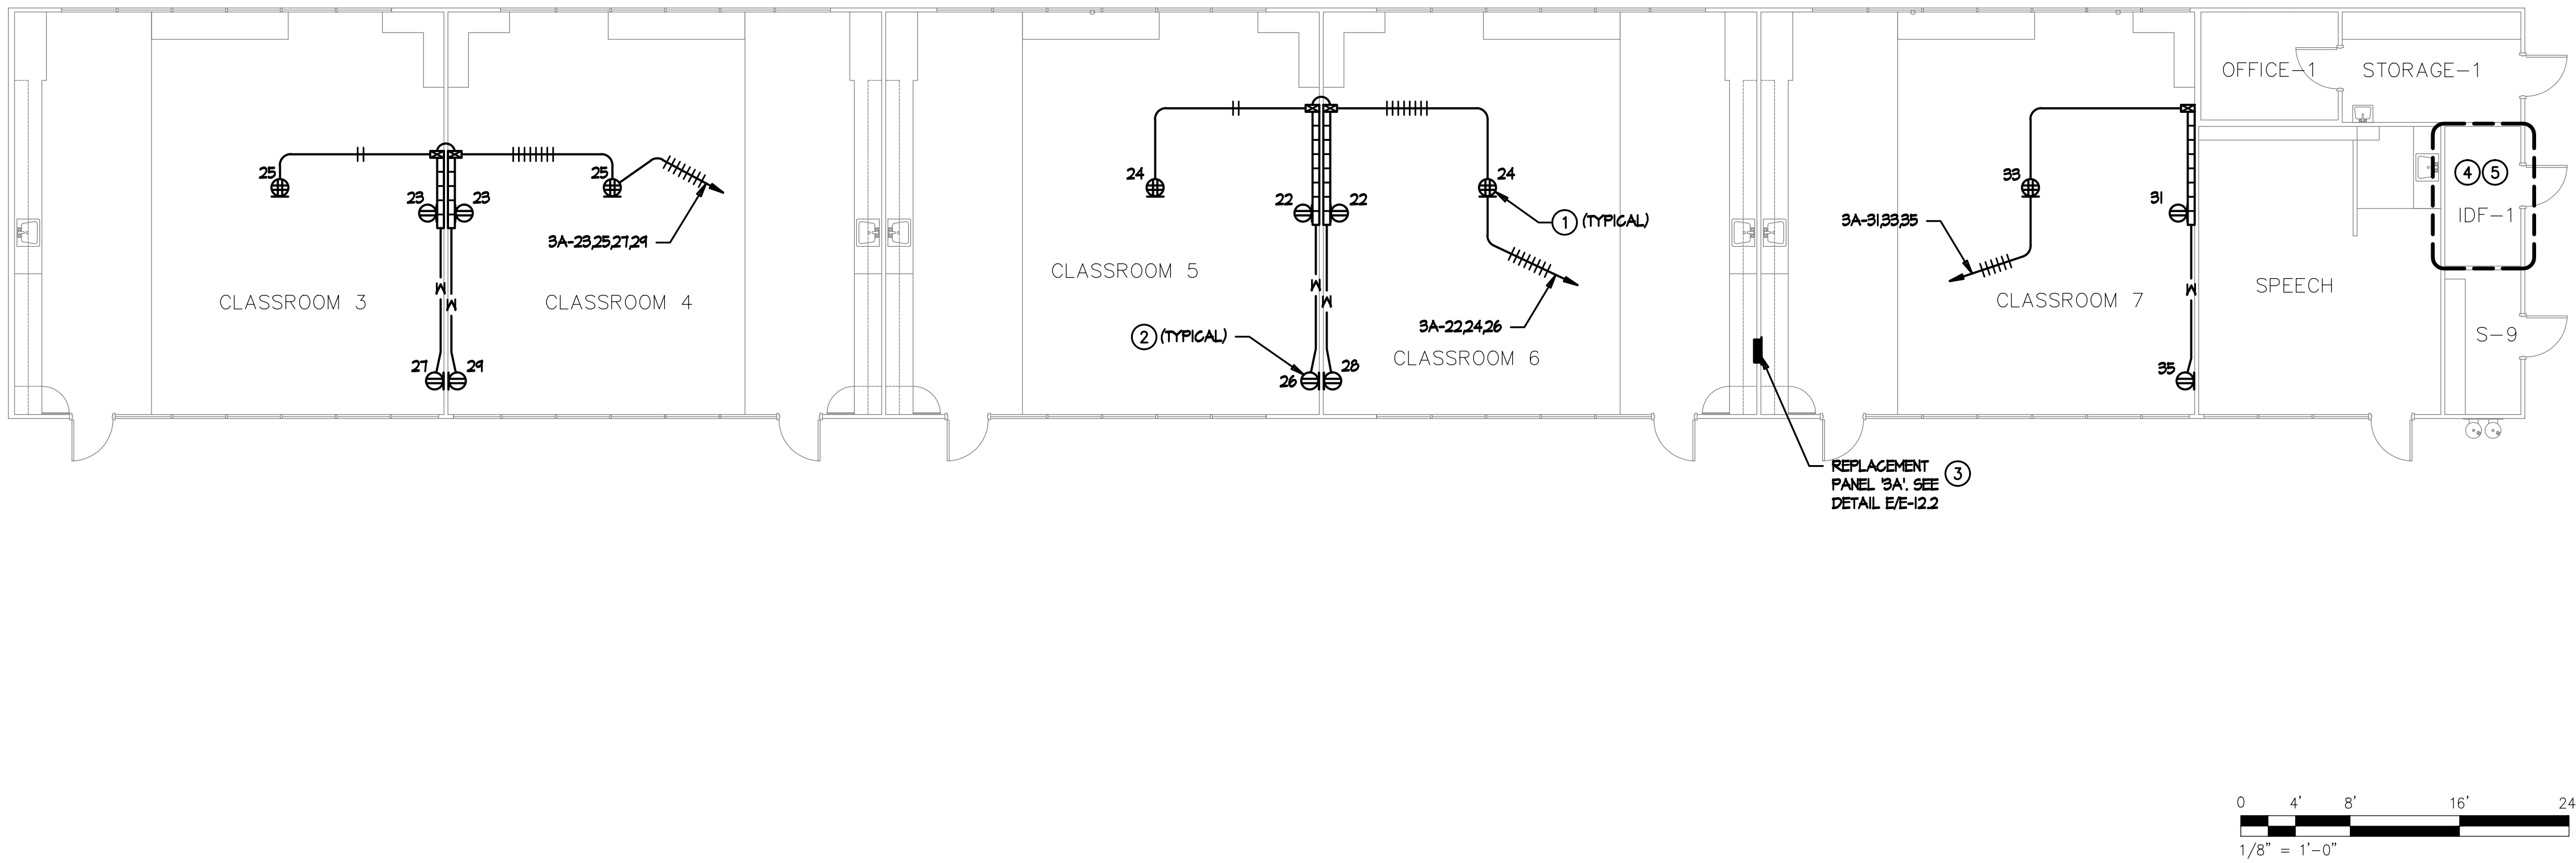

BUILDING 1 - POWER PLAN

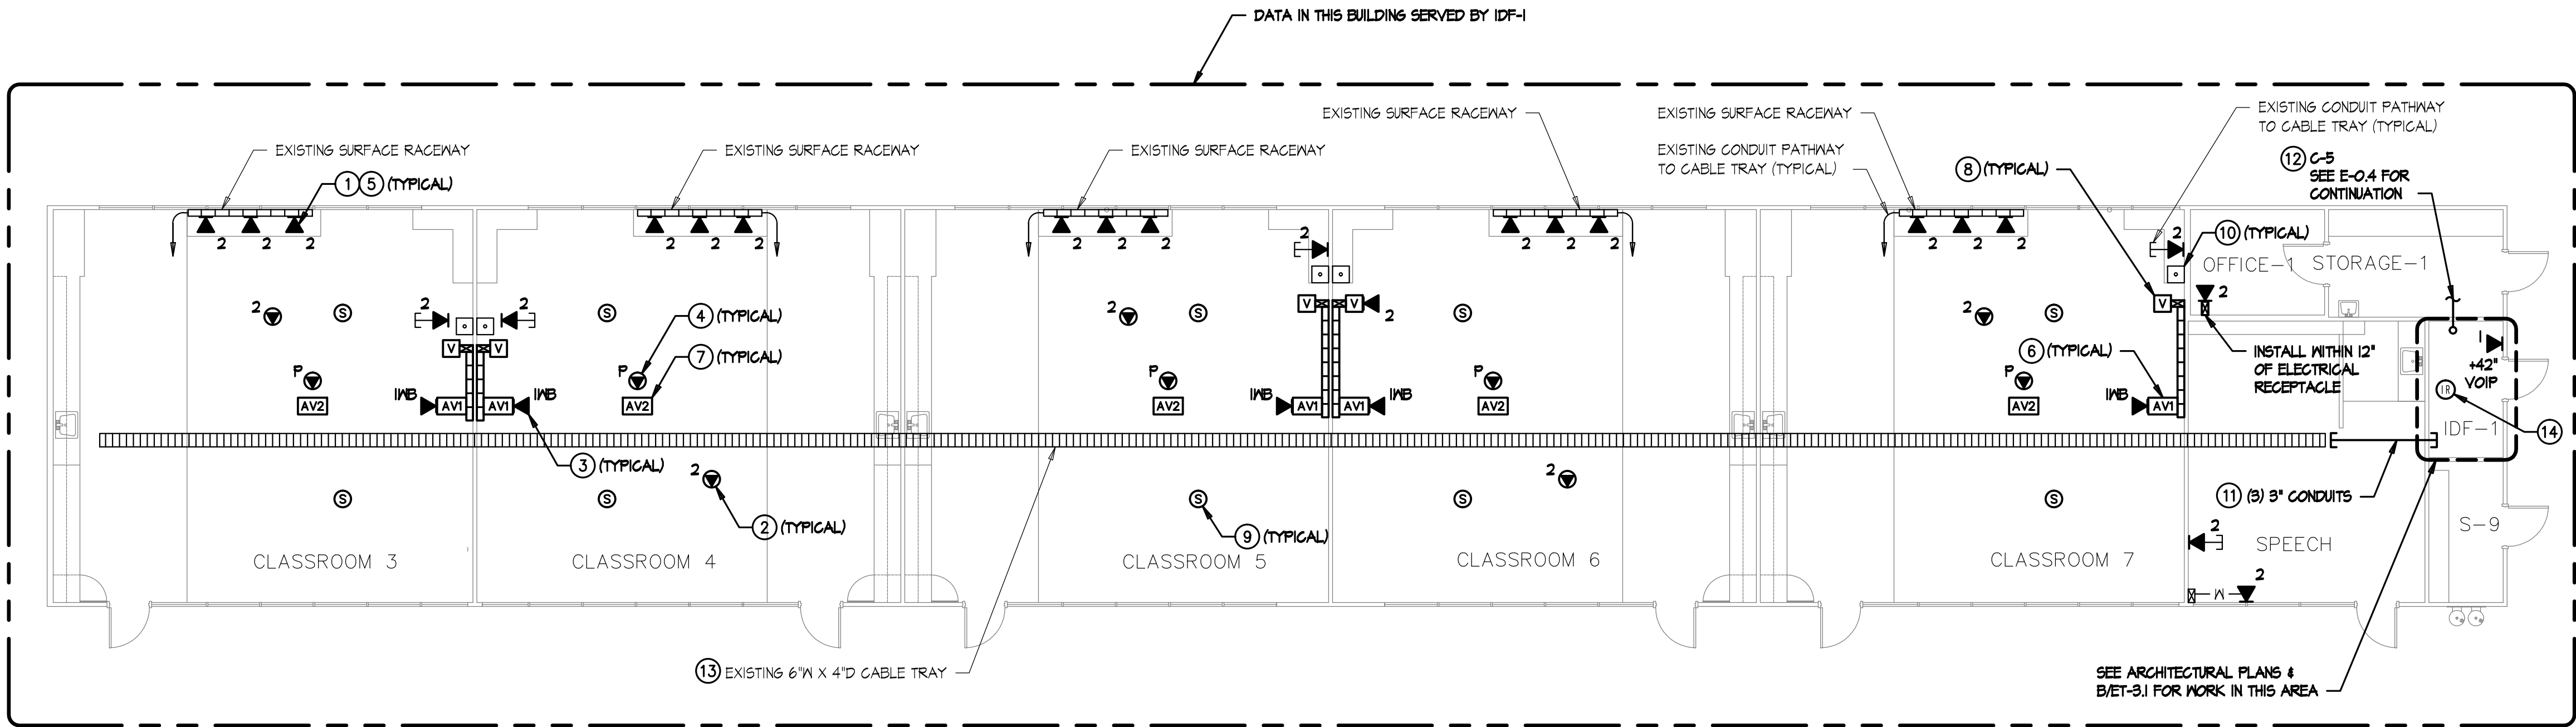

BUILDING 1 - SIGNAL PLAN

POWER PLAN KEYNOTES


- 1 MOUNT DOUBLE DUPLEX RECEPTACLE IN CEILING TILE FOR CEILING MOUNTED PROJECTOR AND A/V POWER SUPPLY
- 2 PROVIDE RECEPTACLE MOUNTED AT +18" AFF FOR LAPTOP CART. PROVIDE DEDICATED BRANCH CIRCUIT. USE WIREMOLD 2300 WITH ASSOCIATED CONDUIT TRANSITION FITTINGS. PROVIDE FURRING AS REQUIRED.
- 3 SEE RESPECTIVE PANEL SCHEDULE FOR ADDITIONAL WORK AT EXISTING PANEL.
- 4 PROVIDE POWER OUTLETS FOR IDF. SEE E-10.1 FOR POWER AND LIGHTING WORK IN THIS AREA.
- 5 PROVIDE FIRE ALARM DEVICES FOR IDF ROOM. SEE EF-10.1 FOR FIRE ALARM WORK IN THIS AREA.

SIGNAL PLAN KEYNOTES

- 1 CATEGORY 6 DATA OUTLET. PROVIDE NEW CATEGORY 6 JACKS AND CABLES TO IDF. UTILIZE EXISTING PATHWAYS U.O.N. FOR INSTALLATION IN WALLS.
- 2 CATEGORY 6 DATA OUTLET MOUNTED ABOVE LAY-IN CEILING DESIGNATED FOR WIRELESS NETWORK. PROVIDE NEW CATEGORY 6 JACKS AND CABLES TO IDF. SEE DETAIL F/ET-5.2.
- 3 (1) PORT CATEGORY 6 DATA OUTLET DESIGNATED FOR FUTURE INTERACTIVE WHITEBOARD. PROVIDE NEW CATEGORY 6 JACK AND CABLE TO IDF. LOCATION TO BE AT CENTER OF TEACHING WALL AT +18" AFF. SEE DETAIL A/ET-5.5.
- 4 (1) PORT CATEGORY 6 DATA OUTLET AT CEILING MOUNTED PROJECTOR DESIGNATED FOR PROJECTOR MONITORING. PROVIDE NEW CATEGORY 6 JACK AND CABLE TO IDF. CONTRACTOR TO COORDINATE EXACT LOCATION WITH CEILING MOUNTED PROJECTOR MOUNTING PLATE. SEE B/ET-5.5.
- 5 PROVIDE NEW FACEPLATES, DEVICE BRACKETS (SURFACE RACEWAY) AND OR DEVICE BOXES. SEE DETAIL A/B/ET-5.3 FOR FACEPLATE & LABELING REQUIREMENTS.
- 6 AV1 INTERFACE MOUNTED AT CENTER OF TEACHING WALL AT +18" AFF. PROVIDE EXTRON 2-GANG EMB SERIES WALL BOX FOR AV1 INTERFACE. SEE ET-5.4 & A/ET-5.5 FOR DETAILS.
- 7 AUDIO/VISUAL FLYING LEADS AT CEILING MOUNTED PROJECTOR LOCATION. SEE ET-5.4 & B/ET-5.5 FOR DETAILS.
- 8 AUDIO VOLUME CONTROL OUTLET MOUNTED AT TEACHER'S STATION LOCATION AT +48" AFF. SEE ET-5.4 & A/ET-5.5 FOR DETAILS.
- 9 AUDIO/VISUAL SPEAKER FLUSH IN CEILING TILE. SEE ET-5.4 FOR DETAILS.
- 10 EXISTING PHONE (BOSEN HANDSET), TO REMAIN.
- 11 SEE DETAIL C/E-12.1
- 12 SEE DETAIL B/E-12.3
- 13 PROVIDE CONTINUOUS #6 GROUND FOR ENTIRE LENGTH OF CABLE TRAY SYSTEM. BOND EVERY SECTION AND EVERY CONDUIT. BOND TO T&B IN IDF ROOM.
- 14 CONNECT NEW IR INTRUSION DEVICE TO EXPANSION MODULE AT TERMINAL BLOCK LOCATION IN BUILDING. SEE RISER DIAGRAM ON ET-1.4.

GENERAL NOTES

1. SEE DATA RISER DIAGRAM ON ET-1.2 FOR CABLING DETAILS.
2. SUPPORT CATEGORY 6 & AUDIO/VISUAL CABLING WITH 'U-HOOK' SUPPORTS EVERY 4' WHERE CABLES ARE NOT SUPPORTED, ROUTED THROUGH CONDUIT OR CABLE TRAY. MAINTAIN 12" CLEARANCE FROM ELECTRICAL & LIGHTING. SEE DETAIL D/ET-5.2.
3. PROVIDE NEW DMP BUILDING EXPANSION MODULE. CONNECT NEW AND EXISTING DEVICES TO MODULE. SEE SHEET ET-1.4.

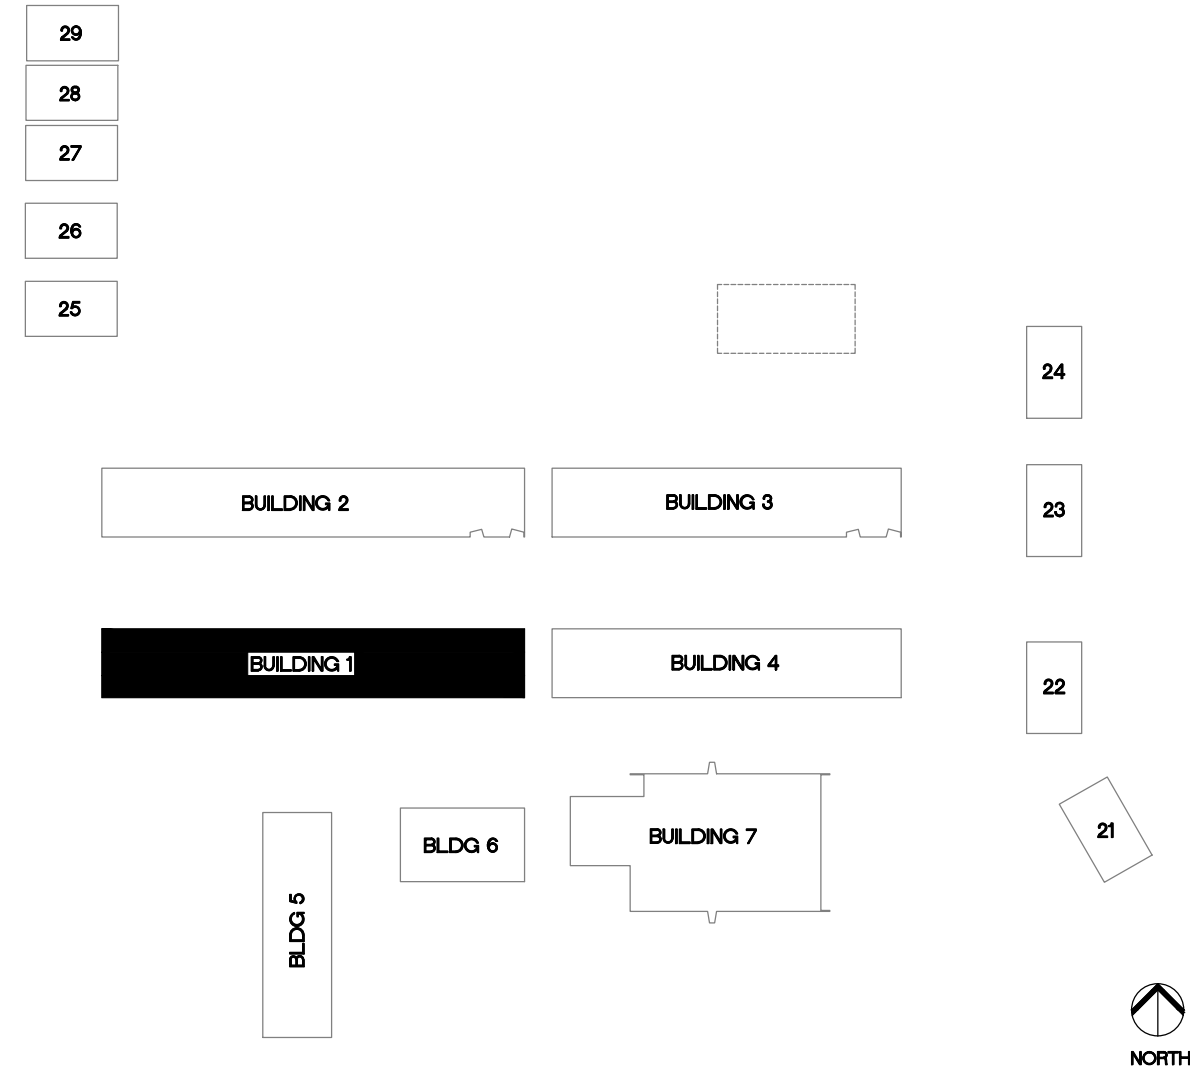



KEYPLAN

**TURPIN & RATTAN**  
ENGINEERING, INC.  
CONSULTING ELECTRICAL ENGINEERS  
4719 PALM AVENUE  
LA MESA, CA 91941-5221  
619-466-6224 FAX 619-466-6233  
E-MAIL: ENGINEER@TREISO.COM  
TREI # 12167  
V.PHATHANAK 11/16/12 - B-4.1AM




MARK FORTIE, RCDD  
REGISTERED COMMUNICATIONS DISTRIBUTION DESIGNER  
BICSI  
EXPIRES 12/31/13  
Regis. No. 081432

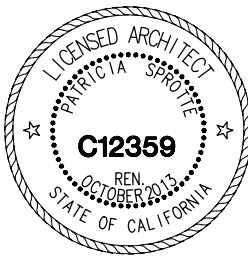

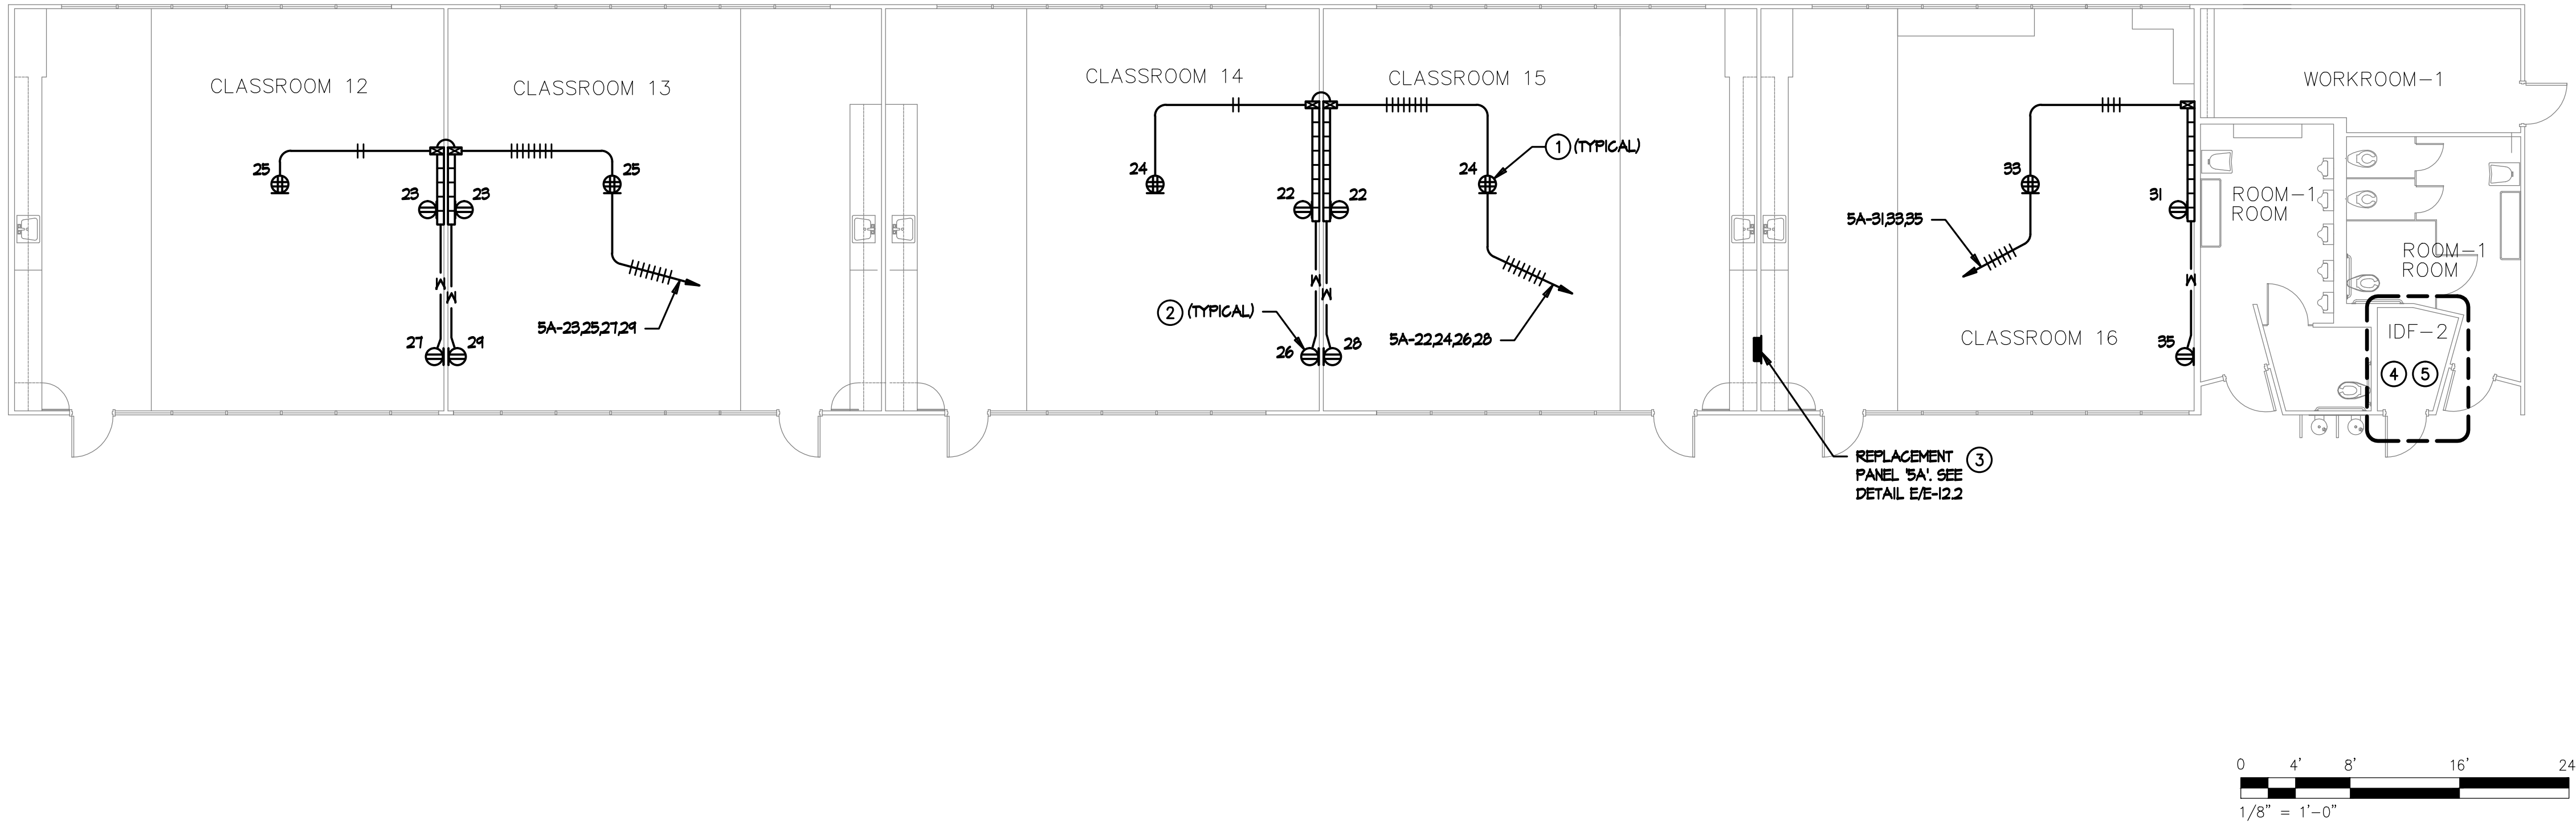

BUILDING 2 - POWER PLAN

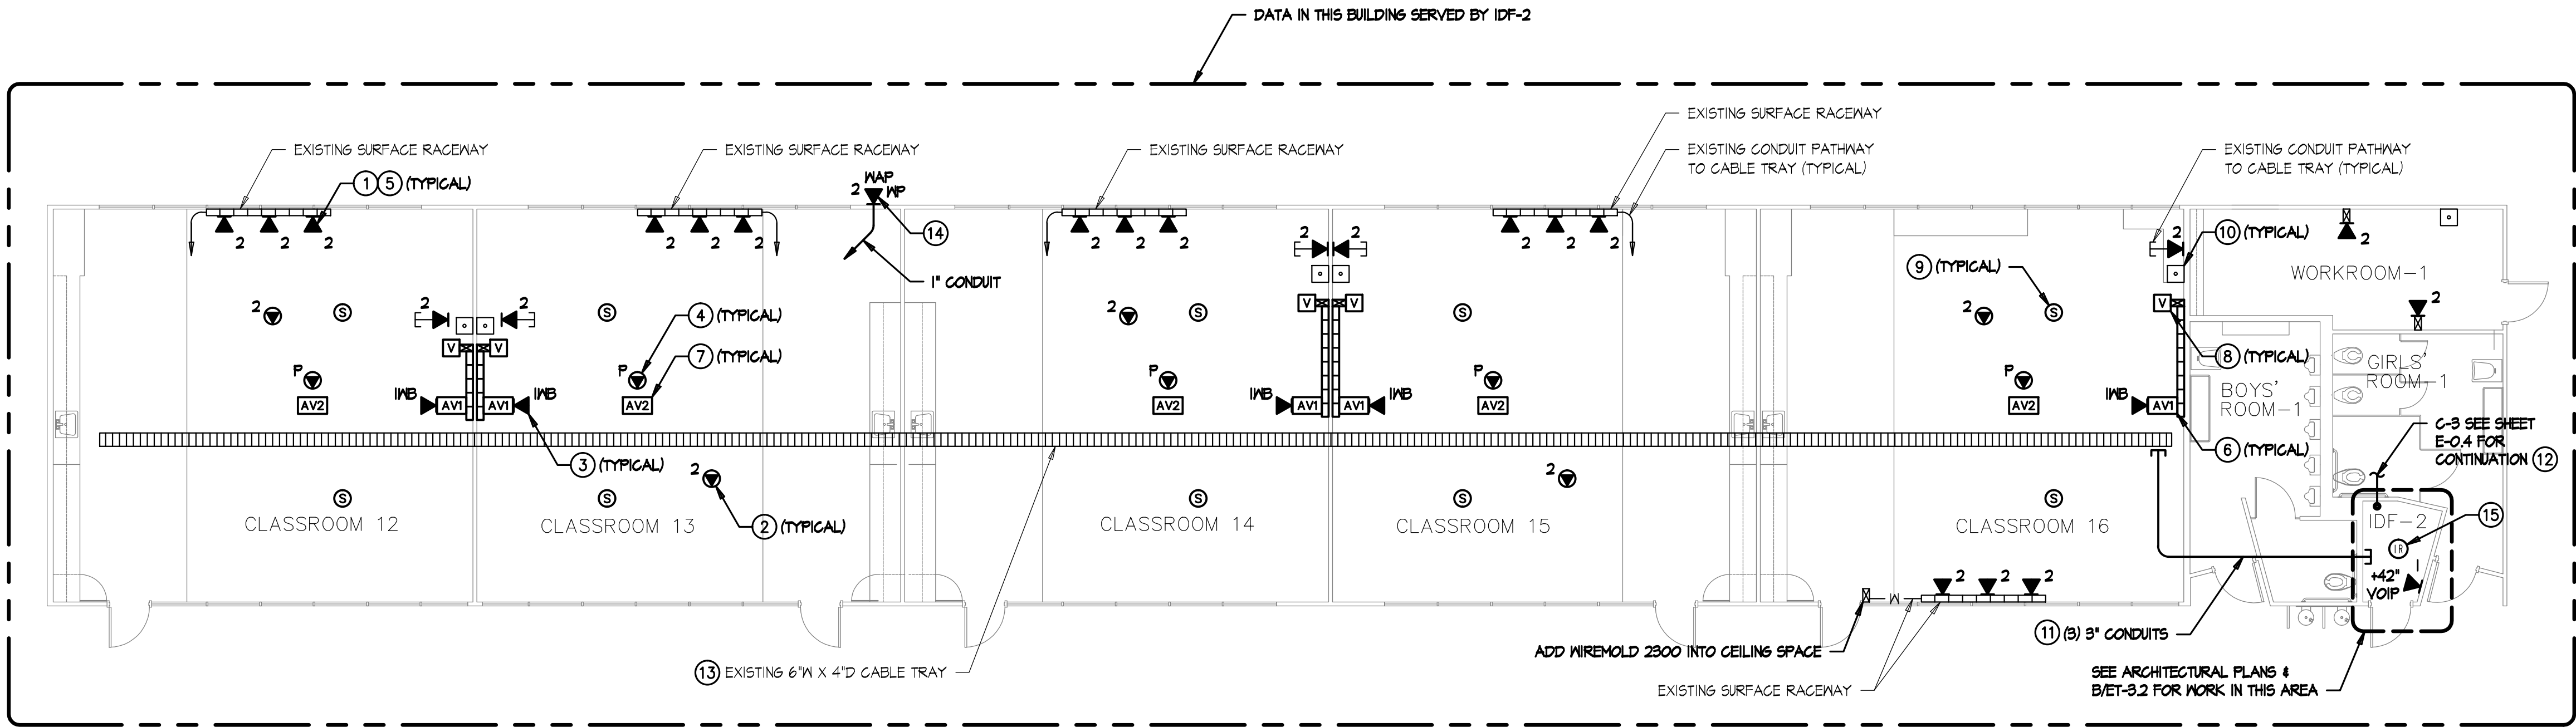

BUILDING 2 - SIGNAL PLAN

POWER PLAN KEYNOTES


- 1 MOUNT DOUBLE DUPLEX RECEPTACLE IN CEILING TILE FOR CEILING MOUNTED PROJECTOR AND A/V POWER SUPPLY
- 2 PROVIDE RECEPTACLE MOUNTED AT +18" AFF FOR LAPTOP CART. PROVIDE DEDICATED BRANCH CIRCUIT. USE WIREMOLD 2300 WITH ASSOCIATED CONDUIT TRANSITION FITTINGS. PROVIDE FURRING AS REQUIRED.
- 3 SEE RESPECTIVE PANEL SCHEDULE FOR ADDITIONAL WORK AT EXISTING PANEL.
- 4 PROVIDE POWER OUTLETS FOR IDF. SEE E-10.1 FOR POWER AND LIGHTING WORK IN THIS AREA.
- 5 PROVIDE FIRE ALARM DEVICES FOR IDF ROOM. SEE EF-10.1 FOR FIRE ALARM WORK IN THIS AREA.

SIGNAL PLAN KEYNOTES

- 1 CATEGORY 6 DATA OUTLET. PROVIDE NEW CATEGORY 6 JACKS AND CABLES TO IDF. UTILIZE EXISTING PATHWAYS U.O.N. FOR INSTALLATION IN WALLS.
- 2 CATEGORY 6 DATA OUTLET MOUNTED ABOVE LAY-IN CEILING DESIGNATED FOR WIRELESS NETWORK. PROVIDE NEW CATEGORY 6 JACKS AND CABLES TO IDF. SEE DETAIL F/E-5.2.
- 3 (1) PORT CATEGORY 6 DATA OUTLET DESIGNATED FOR FUTURE INTERACTIVE WHITEBOARD. PROVIDE NEW CATEGORY 6 JACK AND CABLE TO IDF. LOCATION TO BE AT CENTER OF TEACHING WALL AT +18" AFF. SEE DETAIL A/E-5.5.
- 4 (1) PORT CATEGORY 6 DATA OUTLET AT CEILING MOUNTED PROJECTOR DESIGNATED FOR PROJECTOR MONITORING. PROVIDE NEW CATEGORY 6 JACK AND CABLE TO IDF. CONTRACTOR TO COORDINATE EXACT LOCATION WITH CEILING MOUNTED PROJECTOR MOUNTING PLATE. SEE B/E-5.5.
- 5 PROVIDE NEW FACEPLATES, DEVICE BRACKETS (SURFACE RACENAY) AND OR DEVICE BOXES. SEE DETAIL A/B/E-5.3 FOR FACEPLATE & LABELING REQUIREMENTS.
- 6 AV1 INTERFACE MOUNTED AT CENTER OF TEACHING WALL AT +18" AFF. PROVIDE EXTRON 2-GANG EMB SERIES WALL BOX FOR AV1 INTERFACE. SEE ET-5.4 & A/E-5.5 FOR DETAILS.
- 7 AUDIO/VISUAL FLYING LEADS AT CEILING MOUNTED PROJECTOR LOCATION. SEE ET-5.4 & B/E-5.5 FOR DETAILS.
- 8 AUDIO VOLUME CONTROL OUTLET MOUNTED AT TEACHER'S STATION LOCATION AT +18" AFF. SEE ET-5.4 & A/E-5.5 FOR DETAILS.
- 9 AUDIO/VISUAL SPEAKER FLUSH IN CEILING TILE. SEE ET-5.4 FOR DETAILS.
- 10 EXISTING PHONE (BOSEN HANDSET), TO REMAIN.
- 11 SEE DETAIL C/E-12.1
- 12 SEE DETAIL B/E-12.3
- 13 PROVIDE CONTINUOUS #6 GROUND FOR ENTIRE LENGTH OF CABLE TRAY SYSTEM. BOND EVERY SECTION AND EVERY CONDUIT. BOND TO T&B IN IDF ROOM.
- 14 DATA OUTLET WITHIN WEATHERPROOF ENCLOSURE FOR EXTERIOR WIRELESS ACCESS POINT. COORDINATE MOUNTING HEIGHT/LOCATION WITH WIRELESS ACCESS POINT INSTALLER.
- 15 CONNECT NEW IR INTRUSION DEVICE TO EXPANSION MODULE AT TERMINAL BLOCK LOCATION IN BUILDING. SEE RISER DIAGRAM ON ET-1.4.


GENERAL NOTES


1. SEE DATA RISER DIAGRAM ON ET-1.2 FOR CABLING DETAILS.
2. SUPPORT CATEGORY 6 & AUDIO/VISUAL CABLING WITH 'J-HOOK' SUPPORTS EVERY 4' WHERE CABLES ARE NOT SUPPORTED, ROUTED THROUGH CONDUIT OR CABLE TRAY. MAINTAIN 12" CLEARANCE FROM ELECTRICAL & LIGHTING. SEE DETAIL D/E-5.2.
3. PROVIDE NEW DWP BUILDING EXPANSION MODULE. CONNECT NEW AND EXISTING DEVICES TO MODULE. SEE SHEET ET-1.4.

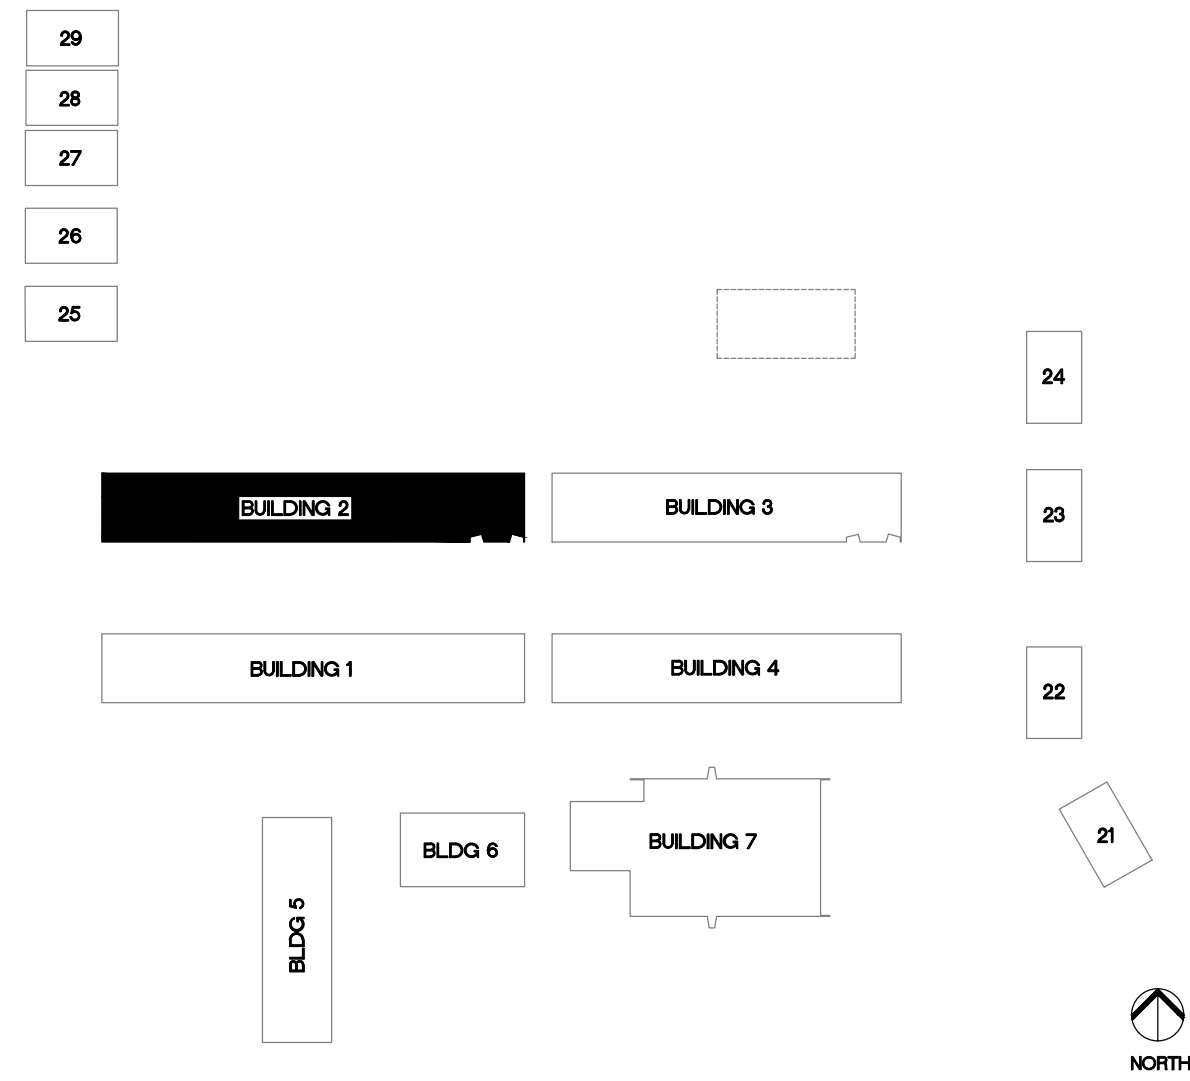


KEYPLAN

**TURPIN & RATTAN**  
ENGINEERING, INC.  
CONSULTING ELECTRICAL ENGINEERS  
4719 PALM AVENUE  
LA MESA, CA 91941-5221  
619-466-6224 FAX 619-466-6233  
E-MAIL: ENGINEER@TREISO.COM  
TREI # 12167  
V.PHATHANAK 11/16/12 - B-4-2AM

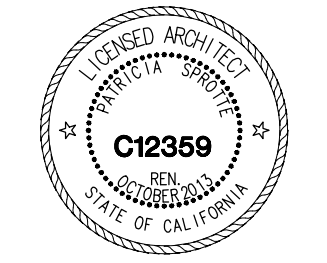

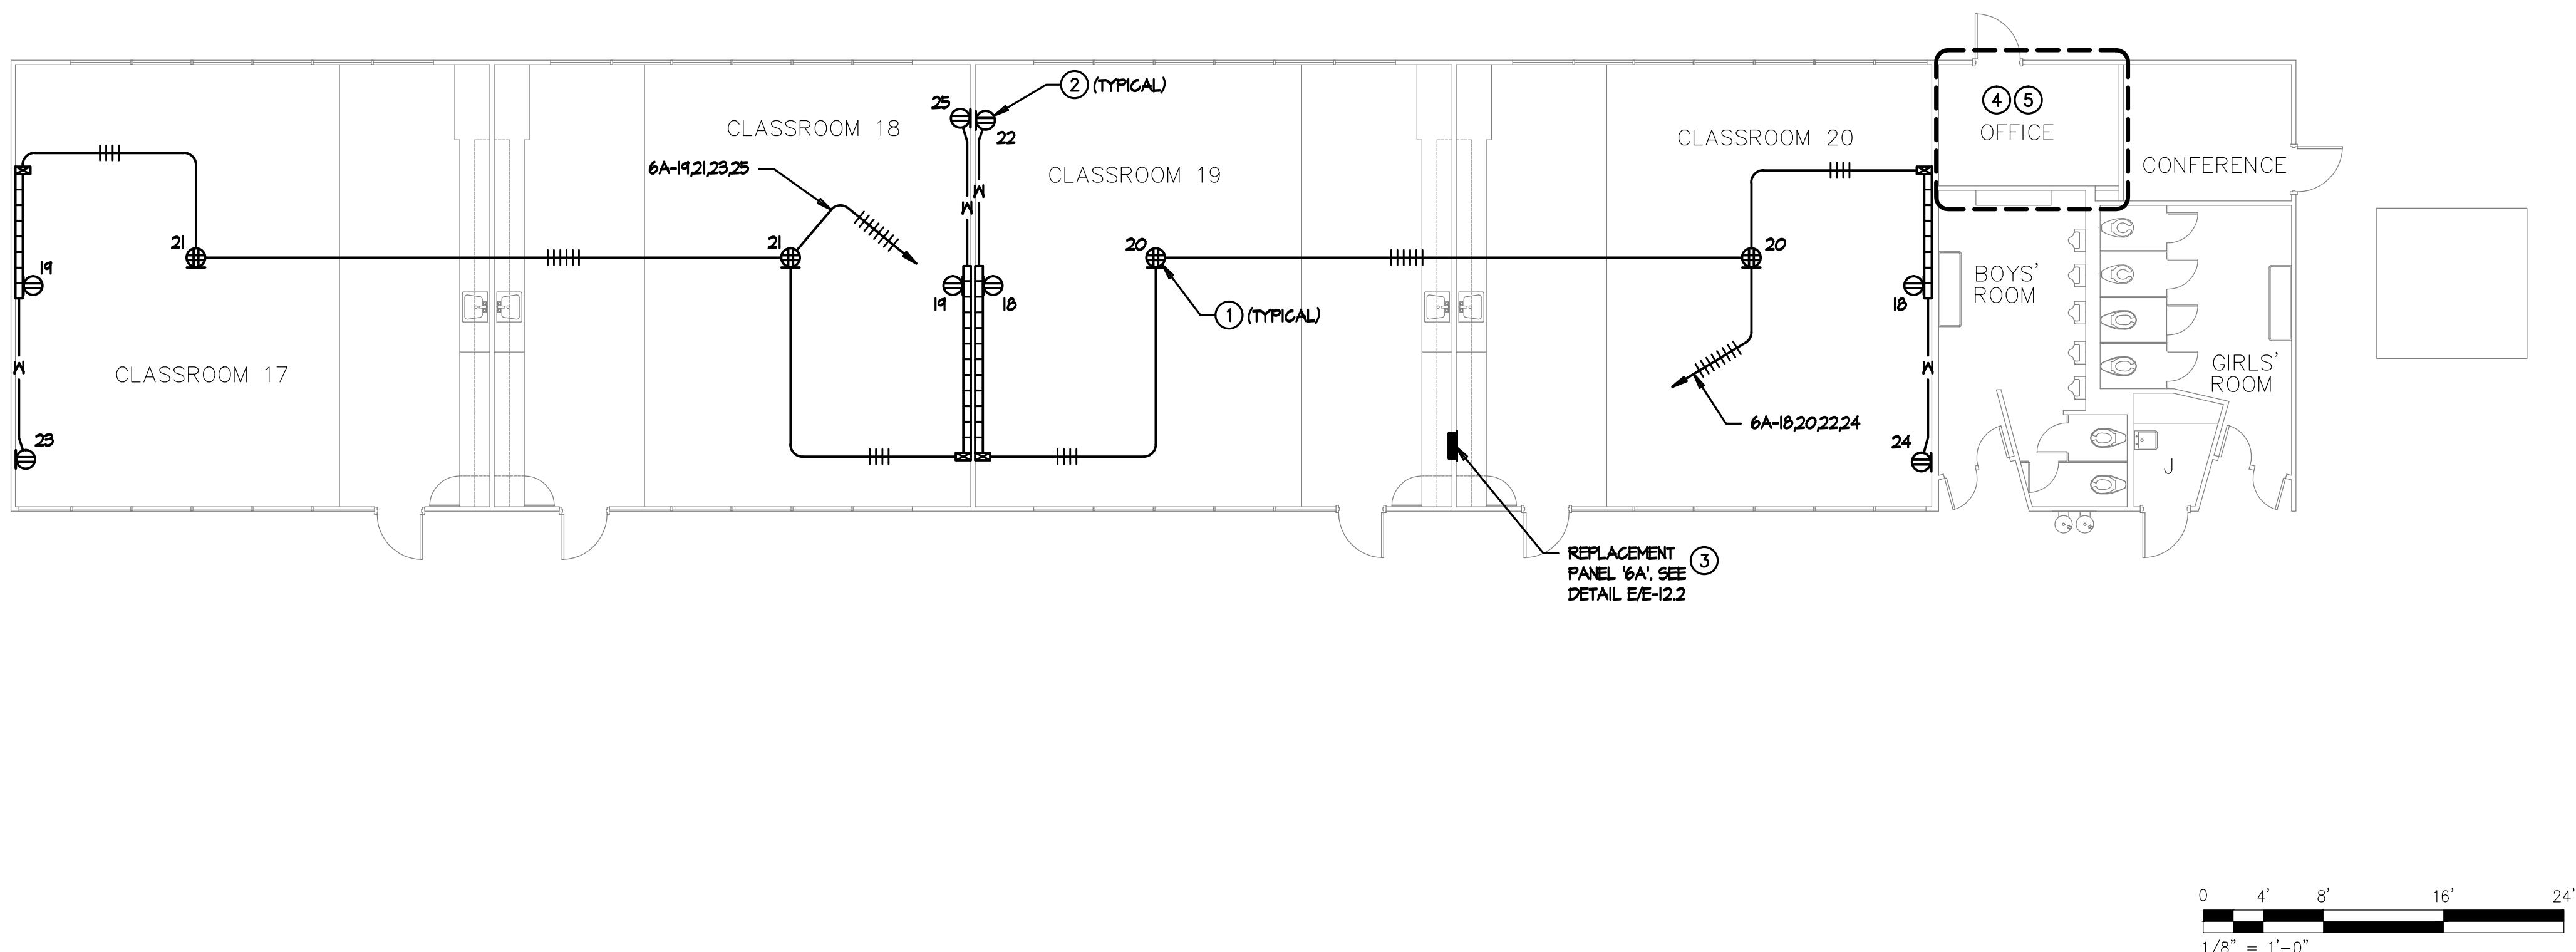

BUILDING 3 - POWER PLAN

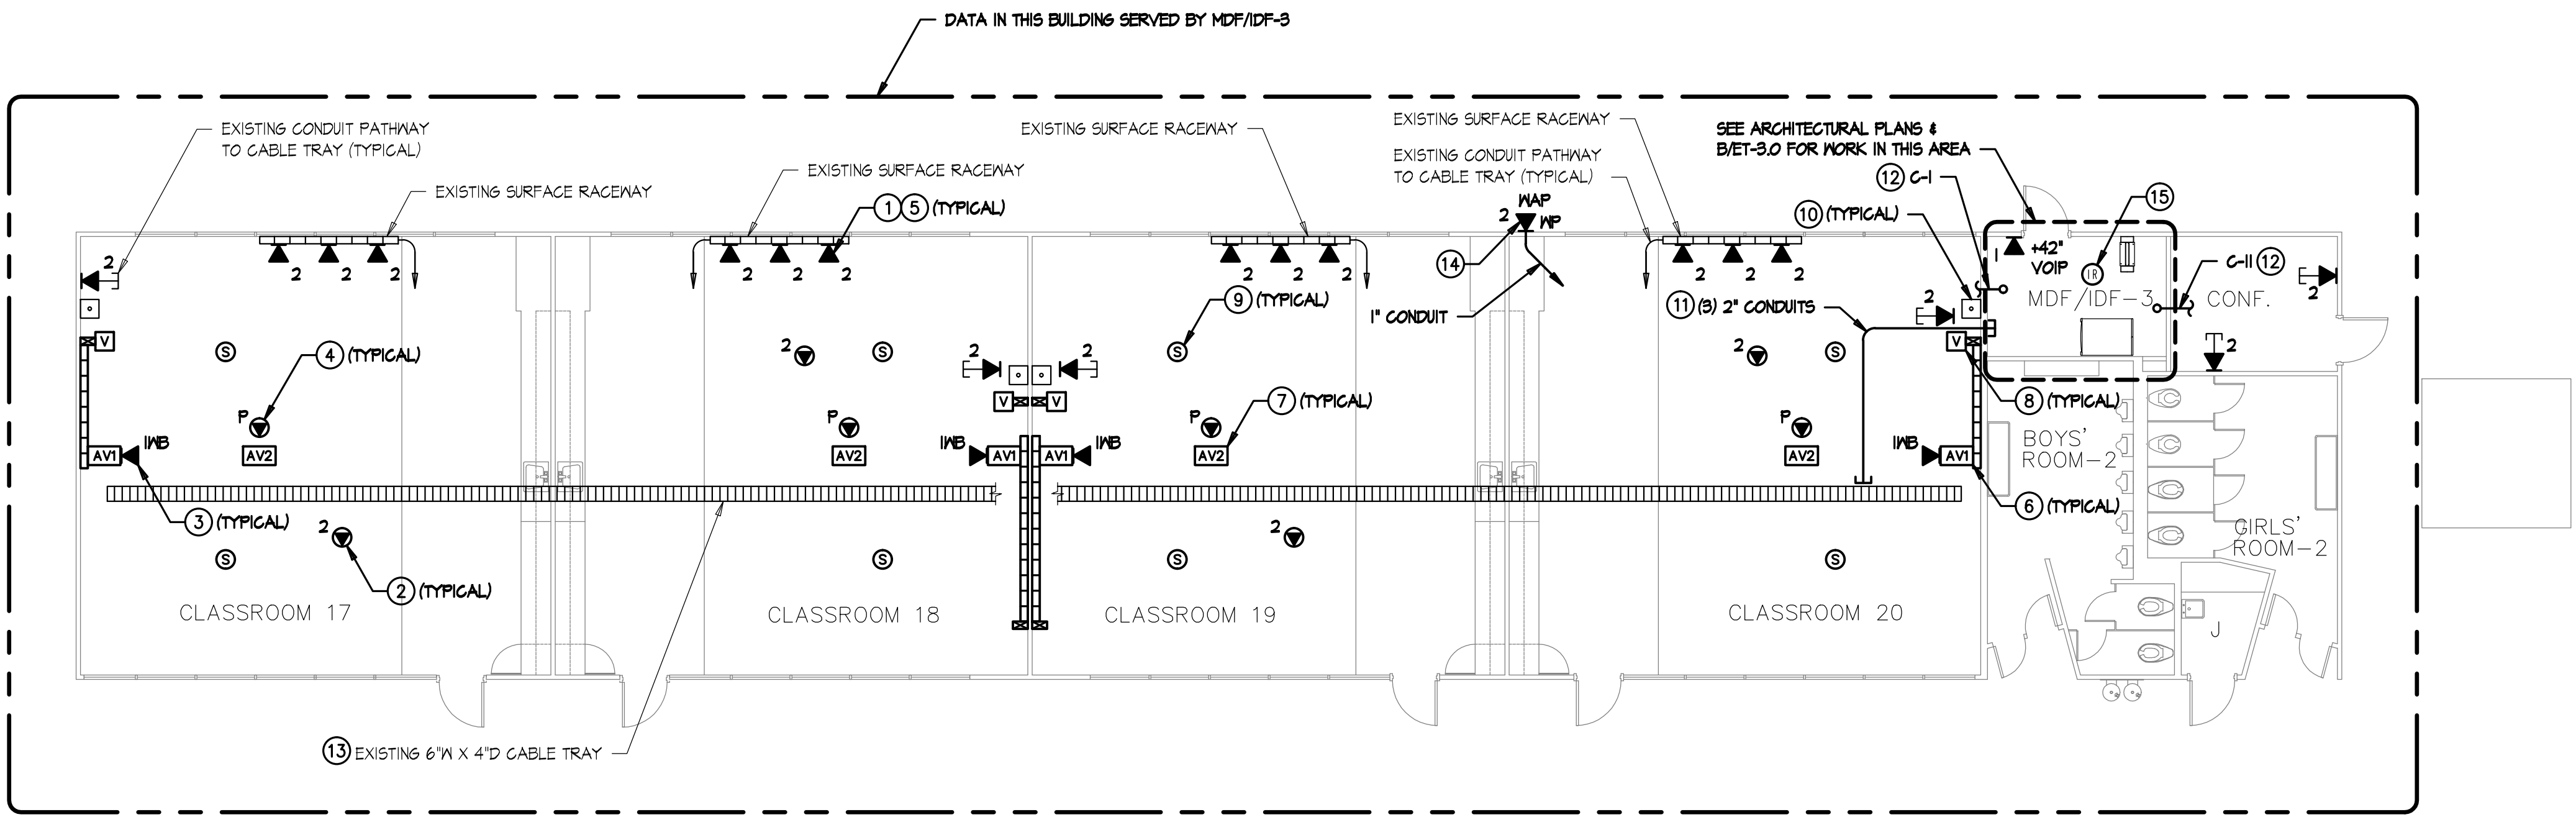

BUILDING 3 - SIGNAL PLAN

POWER PLAN KEYNOTES


- 1 MOUNT DOUBLE DUPLEX RECEPTACLE IN CEILING TILE FOR CEILING MOUNTED PROJECTOR AND A/V POWER SUPPLY
- 2 PROVIDE RECEPTACLE MOUNTED AT +18" AFF FOR LAPTOP CART. PROVIDE DEDICATED BRANCH CIRCUIT. USE WIREMOLD 2300 WITH ASSOCIATED CONDUIT TRANSITION FITTINGS. PROVIDE FURRING AS REQUIRED.
- 3 SEE RESPECTIVE PANEL SCHEDULE FOR ADDITIONAL WORK AT EXISTING PANEL.
- 4 PROVIDE POWER OUTLETS FOR MDF. SEE E-10.2 FOR POWER AND LIGHTING WORK IN THIS AREA.
- 5 PROVIDE FIRE ALARM DEVICES FOR IDF ROOM. SEE EF-10.1 FOR FIRE ALARM WORK IN THIS AREA.

SIGNAL PLAN KEYNOTES

- 1 CATEGORY 6 DATA OUTLET. PROVIDE NEW CATEGORY 6 JACKS AND CABLES TO IDF. UTILIZE EXISTING PATHWAYS U.O.N. FOR INSTALLATION IN WALLS.
- 2 CATEGORY 6 DATA OUTLET MOUNTED ABOVE LAY-IN CEILING DESIGNATED FOR WIRELESS NETWORK. PROVIDE NEW CATEGORY 6 JACKS AND CABLES TO IDF. SEE DETAIL F/ET-5.2.
- 3 (1) PORT CATEGORY 6 DATA OUTLET DESIGNATED FOR FUTURE INTERACTIVE WHITEBOARD. PROVIDE NEW CATEGORY 6 JACK AND CABLE TO IDF. LOCATION TO BE AT CENTER OF TEACHING WALL AT +18" AFF. SEE DETAIL A/ET-5.5.
- 4 (1) PORT CATEGORY 6 DATA OUTLET AT CEILING MOUNTED PROJECTOR DESIGNATED FOR PROJECTOR MONITORING. PROVIDE NEW CATEGORY 6 JACK AND CABLE TO IDF. CONTRACTOR TO COORDINATE EXACT LOCATION WITH CEILING MOUNTED PROJECTOR MOUNTING PLATE. SEE B/ET-5.5.
- 5 PROVIDE NEW FACEPLATES, DEVICE BRACKETS (SURFACE RACEWAY) AND OR DEVICE BOXES. SEE DETAIL A/B/ET-5.3 FOR FACEPLATE & LABELING REQUIREMENTS.
- 6 AV1 INTERFACE MOUNTED AT CENTER OF TEACHING WALL AT +18" AFF. PROVIDE EXTRON 2-GANG EMB SERIES WALL BOX FOR AV1 INTERFACE. SEE ET-5.4 & A/ET-5.5 FOR DETAILS.
- 7 AUDIO/VISUAL FLYING LEADS AT CEILING MOUNTED PROJECTOR LOCATION. SEE ET-5.4 & B/ET-5.5 FOR DETAILS.
- 8 AUDIO VOLUME CONTROL OUTLET MOUNTED AT TEACHER'S STATION LOCATION AT +48" AFF. SEE ET-5.4 & A/ET-5.5 FOR DETAILS.
- 9 AUDIO/VISUAL SPEAKER FLUSH IN CEILING TILE. SEE ET-5.4 FOR DETAILS.
- 10 EXISTING PHONE (BOSEN HANDSET), TO REMAIN.
- 11 SEE DETAIL C/E-12.1
- 12 SEE DETAIL B/E-12.3
- 13 PROVIDE CONTINUOUS #6 GROUND FOR ENTIRE LENGTH OF CABLE TRAY SYSTEM. BOND EVERY SECTION AND EVERY CONDUIT. BOND TO T&B IN IDF ROOM.
- 14 DATA OUTLET WITHIN WEATHERPROOF ENCLOSURE FOR EXTERIOR WIRELESS ACCESS POINT. COORDINATE MOUNTING HEIGHT/LOCATION WITH WIRELESS ACCESS POINT INSTALLER.
- 15 CONNECT NEW IR INTRUSION DEVICE TO EXPANSION MODULE AT TERMINAL BLOCK LOCATION IN BUILDING. SEE RISER DIAGRAM ON ET-1.4.

GENERAL NOTES

- 1. SEE DATA RISER DIAGRAM ON ET-1.2 FOR CABLING DETAILS.
- 2. SUPPORT CATEGORY 6 & AUDIO/VISUAL CABLING WITH 'J-HOOK' SUPPORTS EVERY 4' WHERE CABLES ARE NOT SUPPORTED, ROUTED THROUGH CONDUIT OR CABLE TRAY. MAINTAIN 12" CLEARANCE FROM ELECTRICAL & LIGHTING. SEE DETAIL D/ET-5.2.
- 3. PROVIDE NEW DWP BUILDING EXPANSION MODULE. CONNECT NEW AND EXISTING DEVICES TO MODULE. SEE SHEET ET-1.4.

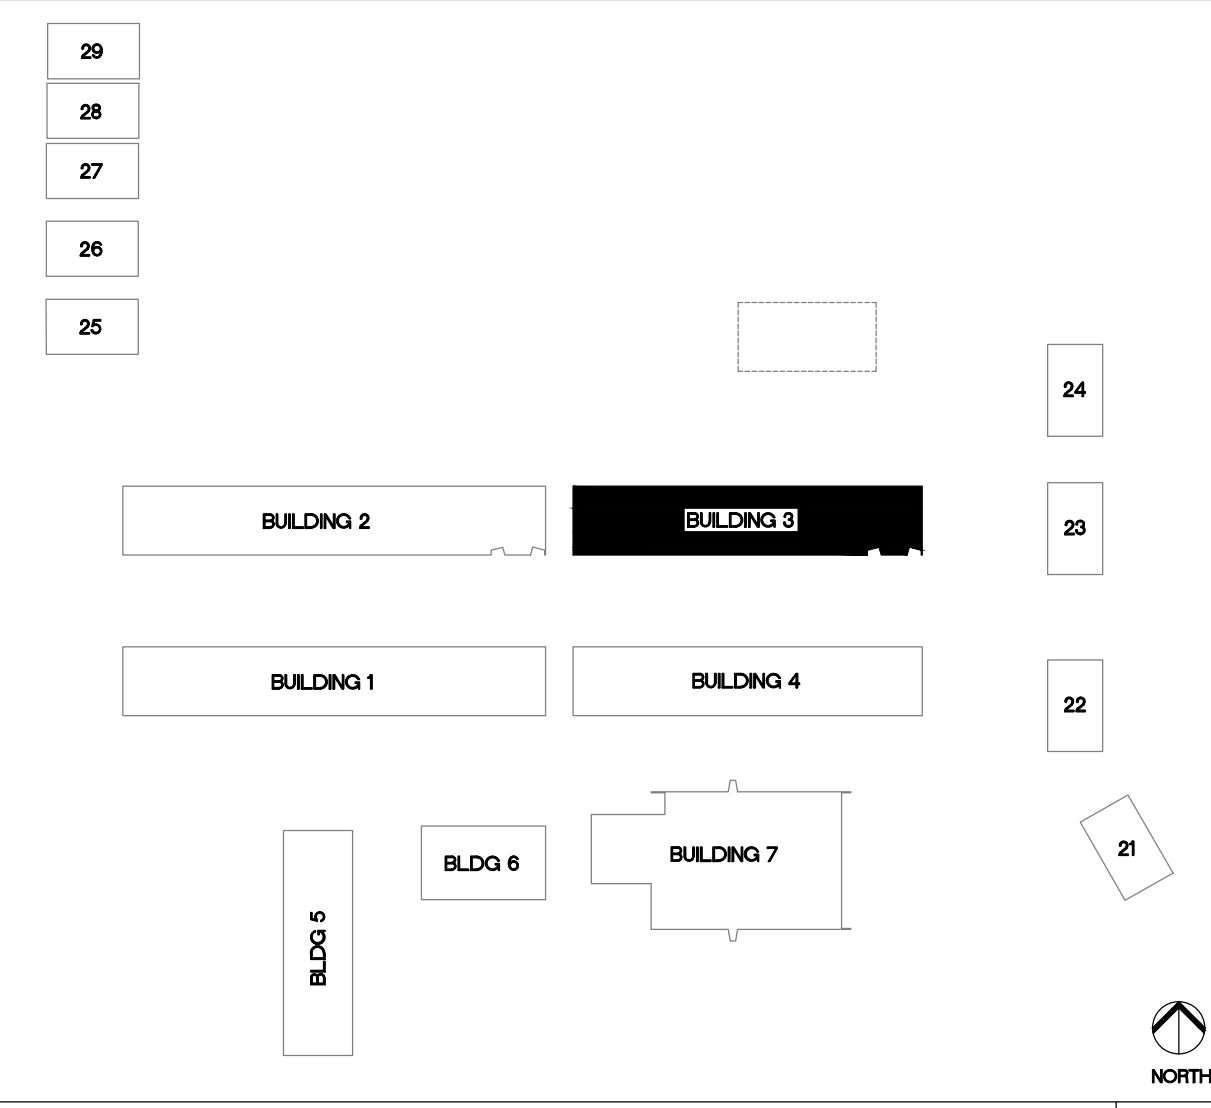


KEYPLAN

**TURPIN & RATTAN**  
ENGINEERING, INC.  
CONSULTING ELECTRICAL ENGINEERS  
4719 PALM AVENUE  
LA MESA, CA 91941-5221  
619-466-6224 FAX 619-466-6233  
E-MAIL: ENGINEER@TREISO.COM

REGISTERED PROFESSIONAL ENGINEER  
DAVE M. FRANK  
No. 11533  
exp. 6/30/2014  
ELECTRICAL  
STATE OF CALIFORNIA

MARK FORTIE, RCDD  
REGISTERED COMMUNICATIONS DISTRIBUTION DESIGNER  
BICSI  
EXPIRES 12/31/13  
Regis. No. 081432

TREI # 12167  
V. PHATHANAK 11/16/12 - B-4.2AM

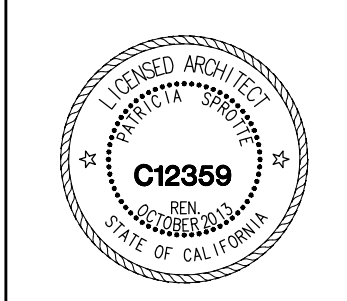

CONSULTANT

APPROVALS

DESCRIPTION

BUILDING 3  
POWER AND  
SIGNAL PLANS

DATE


11/16/12

JOB #


12167

SHEET #

E-3.1

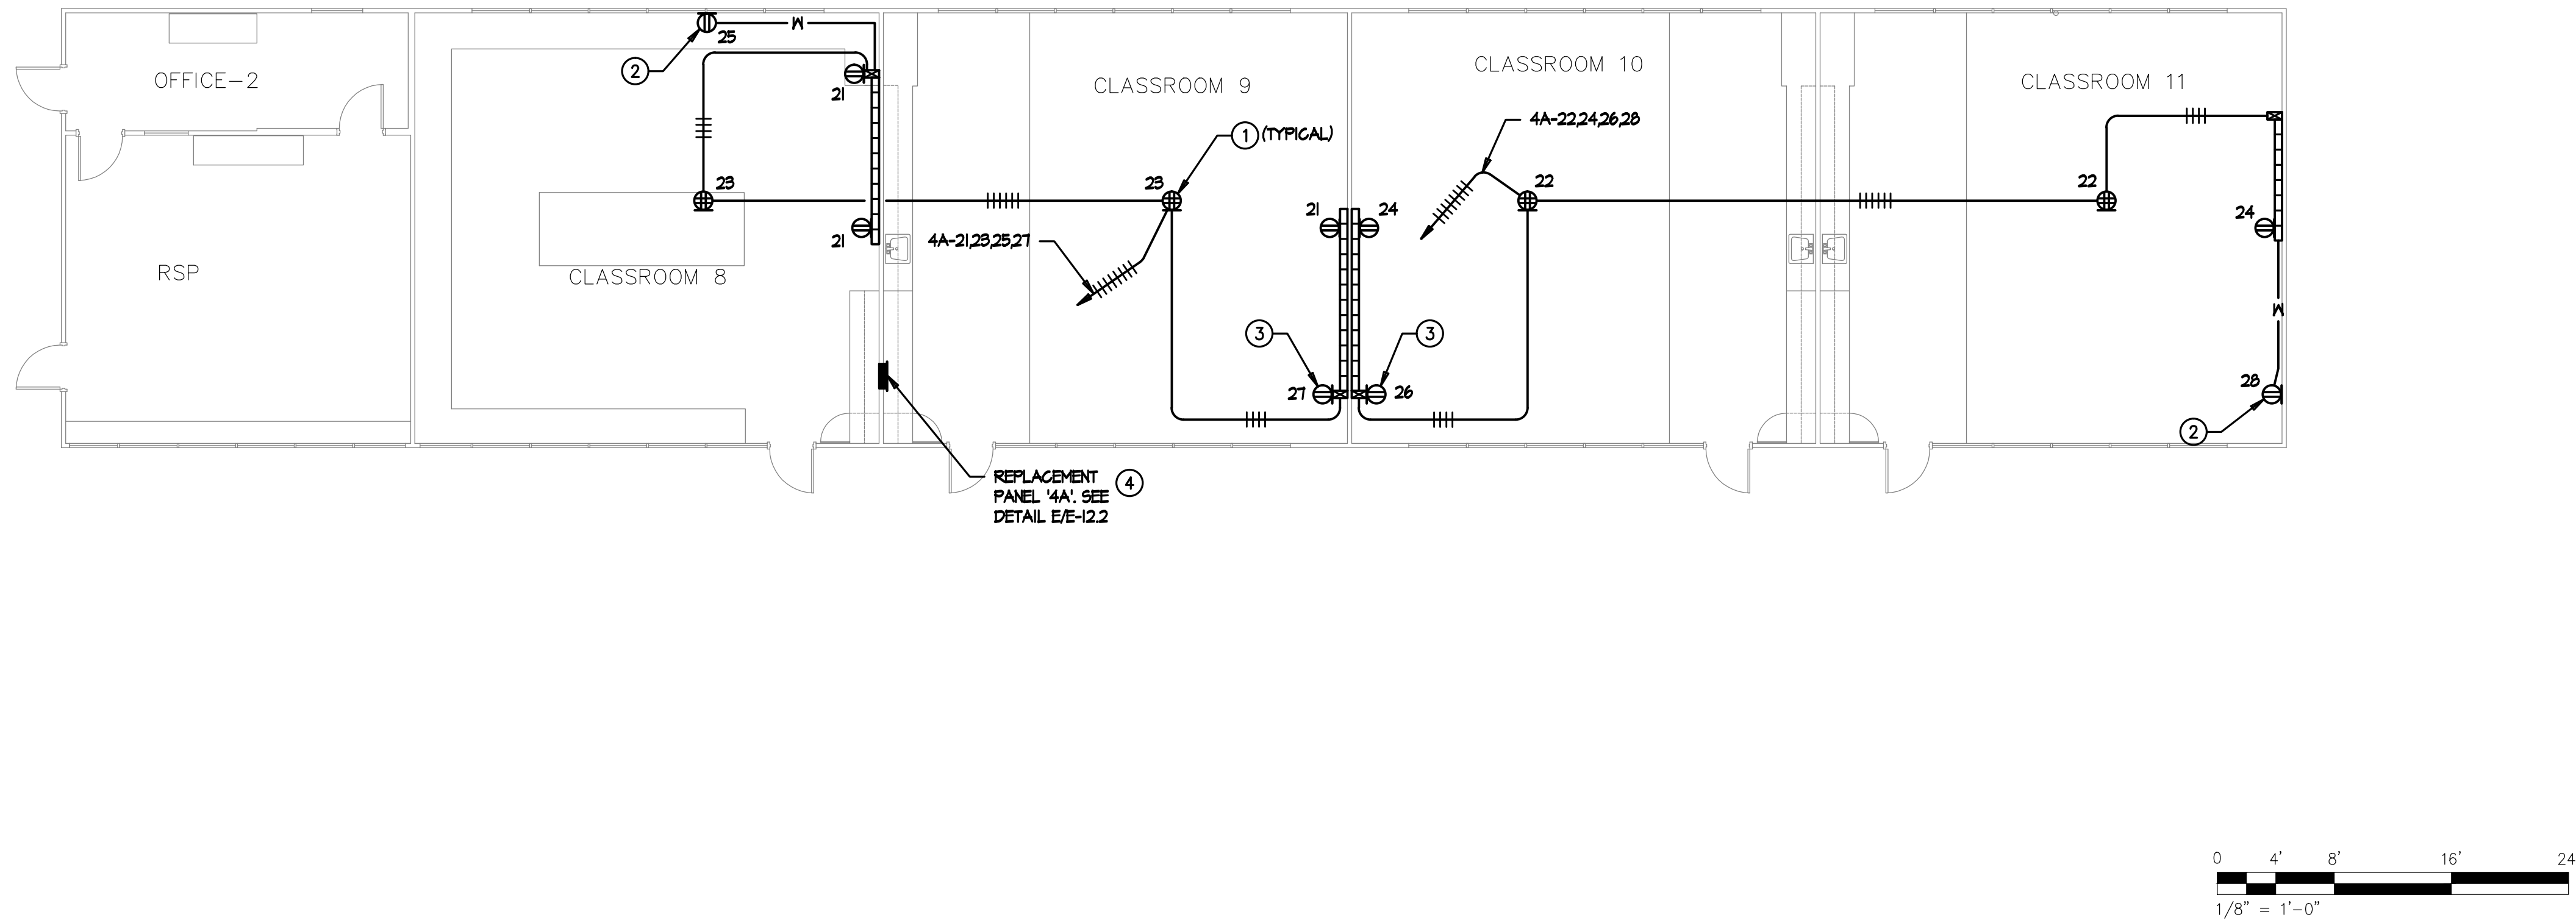

BUILDING 4 - POWER PLAN

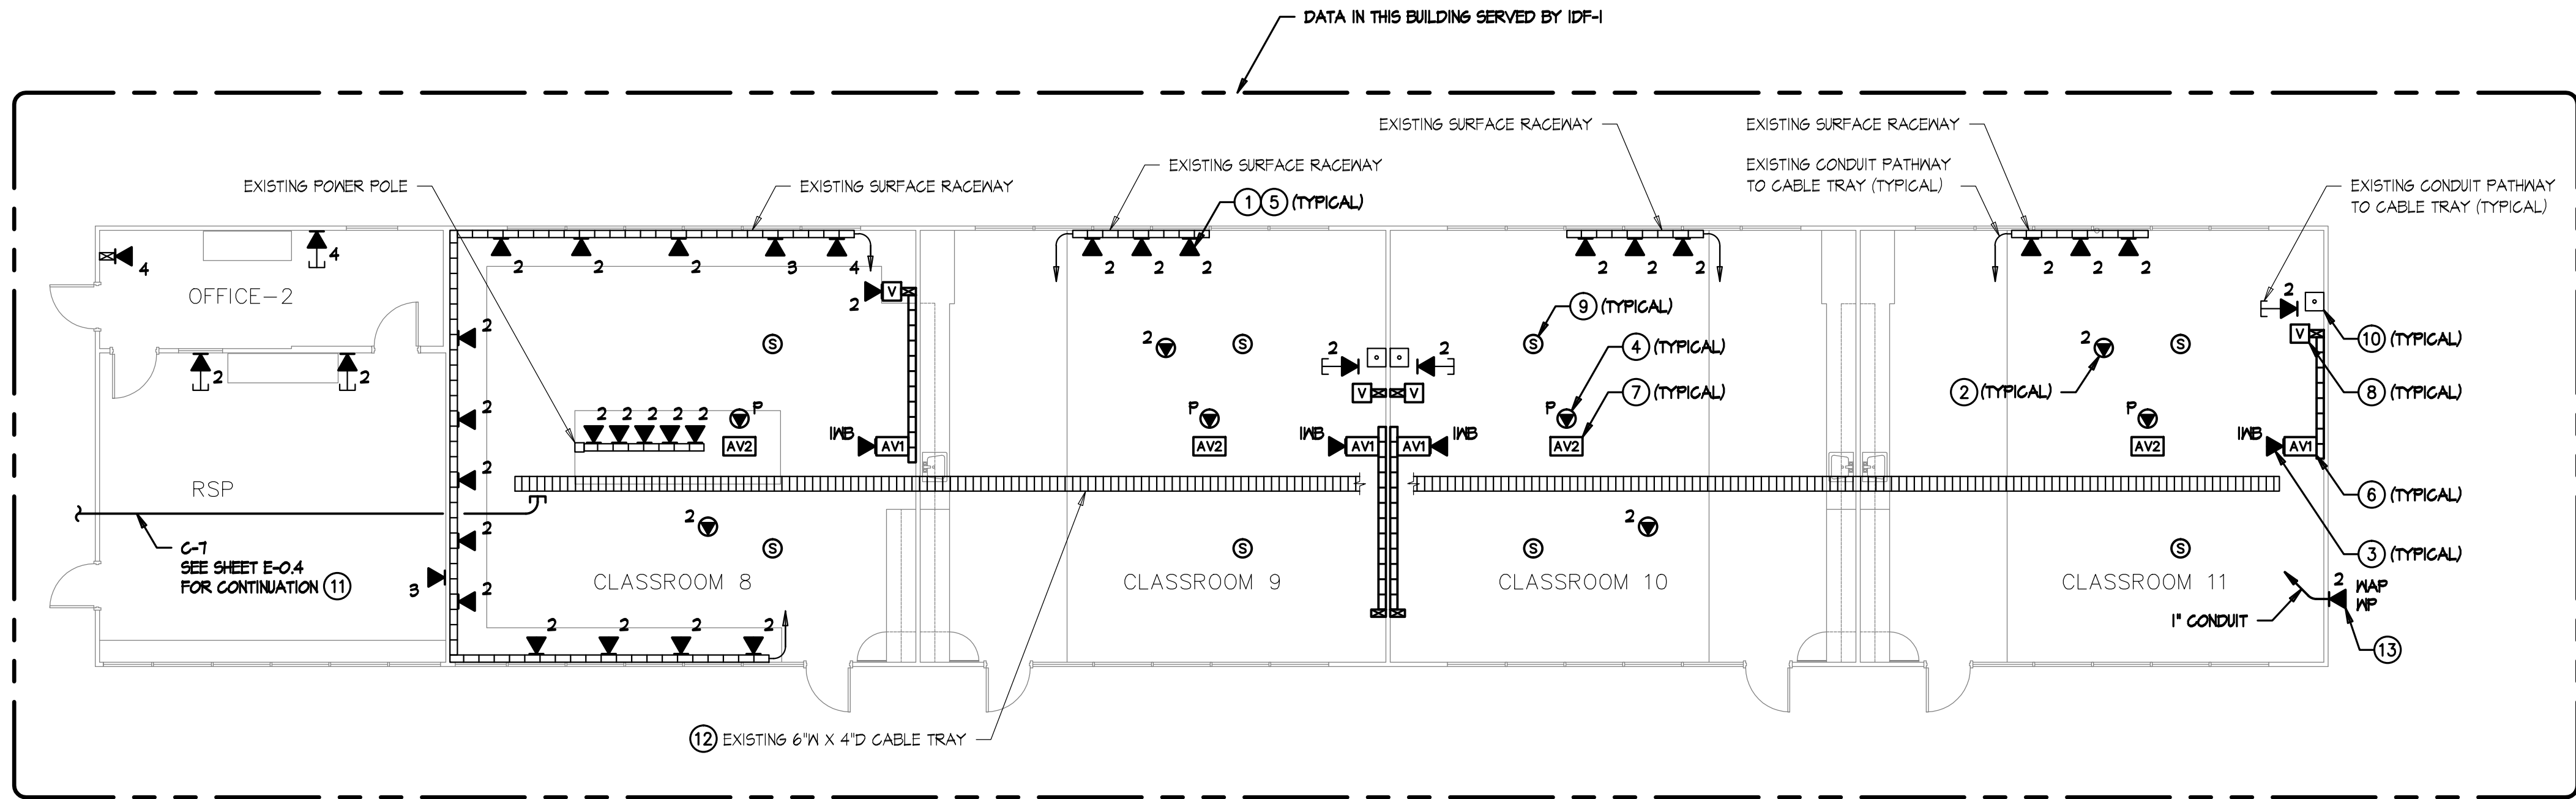

BUILDING 4 - SIGNAL PLAN

POWER PLAN KEYNOTES


- 1 MOUNT DOUBLE DUPLEX RECEPTACLE IN CEILING TILE FOR CEILING MOUNTED PROJECTOR AND AV POWER SUPPLY
- 2 PROVIDE RECEPTACLE MOUNTED AT +18" AFF FOR LAPTOP CART. PROVIDE DEDICATED BRANCH CIRCUIT. USE WIREMOLD 2300 WITH ASSOCIATED CONDUIT TRANSITION FITTINGS. PROVIDE FURRING AS REQUIRED.
- 3 PROVIDE RECEPTACLE MOUNTED AT +18" AFF FOR LAPTOP CART. PROVIDE DEDICATED BRANCH CIRCUIT.
- 4 SEE RESPECTIVE PANEL SCHEDULE FOR ADDITIONAL WORK AT EXISTING PANEL.

SIGNAL PLAN KEYNOTES

- 1 CATEGORY 6 DATA OUTLET. PROVIDE NEW CATEGORY 6 JACKS AND CABLES TO IDF. UTILIZE EXISTING PATHWAYS U.O.N. FOR INSTALLATION IN WALLS.
- 2 CATEGORY 6 DATA OUTLET MOUNTED ABOVE LAY-IN CEILING DESIGNATED FOR WIRELESS NETWORK. PROVIDE NEW CATEGORY 6 JACKS AND CABLES TO IDF. SEE DETAIL F/ET-5.2.
- 3 (I) PORT CATEGORY 6 DATA OUTLET DESIGNATED FOR FUTURE INTERACTIVE WHITEBOARD. PROVIDE NEW CATEGORY 6 JACK AND CABLE TO IDF. LOCATION TO BE AT CENTER OF TEACHING WALL AT +18" AFF. SEE DETAIL A/ET-5.5.
- 4 (I) PORT CATEGORY 6 DATA OUTLET AT CEILING MOUNTED PROJECTOR DESIGNATED FOR PROJECTOR MONITORING. PROVIDE NEW CATEGORY 6 JACK AND CABLE TO IDF. CONTRACTOR TO COORDINATE EXACT LOCATION WITH CEILING MOUNTED PROJECTOR MOUNTING PLATE. SEE B/ET-5.5.
- 5 PROVIDE NEW FACEPLATES, DEVICE BRACKETS (SURFACE RACEWAY) AND OR DEVICE BOXES. SEE DETAIL A/B/ET-5.3 FOR FACEPLATE & LABELING REQUIREMENTS.
- 6 AV1 INTERFACE MOUNTED AT CENTER OF TEACHING WALL AT +18" AFF. PROVIDE EXTRON 2-6ANG EMB SERIES WALL BOX FOR AV1 INTERFACE. SEE ET-5.4 & A/ET-5.5 FOR DETAILS.
- 7 AUDIO/VISUAL FLYING LEADS AT CEILING MOUNTED PROJECTOR LOCATION. SEE ET-5.4 & B/ET-5.5 FOR DETAILS.
- 8 AUDIO VOLUME CONTROL OUTLET MOUNTED AT TEACHER'S STATION LOCATION AT +18" AFF. SEE ET-5.4 & A/ET-5.5 FOR DETAILS.
- 9 AUDIO/VISUAL SPEAKER FLUSH IN CEILING TILE. SEE ET-5.4 FOR DETAILS.
- 10 EXISTING PHONE (BOSEN HANDSET), TO REMAIN.
- 11 SEE DETAIL C/E-12.1
- 12 PROVIDE CONTINUOUS #6 GROUND FOR ENTIRE LENGTH OF CABLE TRAY SYSTEM. BOND EVERY SECTION AND EVERY CONDUIT. BOND TO T6B IN IDF ROOM.
- 13 DATA OUTLET WITHIN WEATHERPROOF ENCLOSURE FOR EXTERIOR WIRELESS ACCESS POINT. COORDINATE MOUNTING HEIGHT/LOCATION WITH WIRELESS ACCESS POINT INSTALLER.

GENERAL NOTES

1. SEE DATA RISER DIAGRAM ON ET-1.2 FOR CABLING DETAILS.
2. SUPPORT CATEGORY 6 & AUDIO/VISUAL CABLING WITH 'U-HOOK' SUPPORTS EVERY 4' WHERE CABLES ARE NOT SUPPORTED, ROUTED THROUGH CONDUIT OR CABLE TRAY. MAINTAIN 12" CLEARANCE FROM ELECTRICAL & LIGHTING. SEE DETAIL D/ET-5.2.
3. PROVIDE NEW DMP BUILDING EXPANSION MODULE. CONNECT EXISTING DEVICES TO MODULE. SEE SHEET ET-1.4.

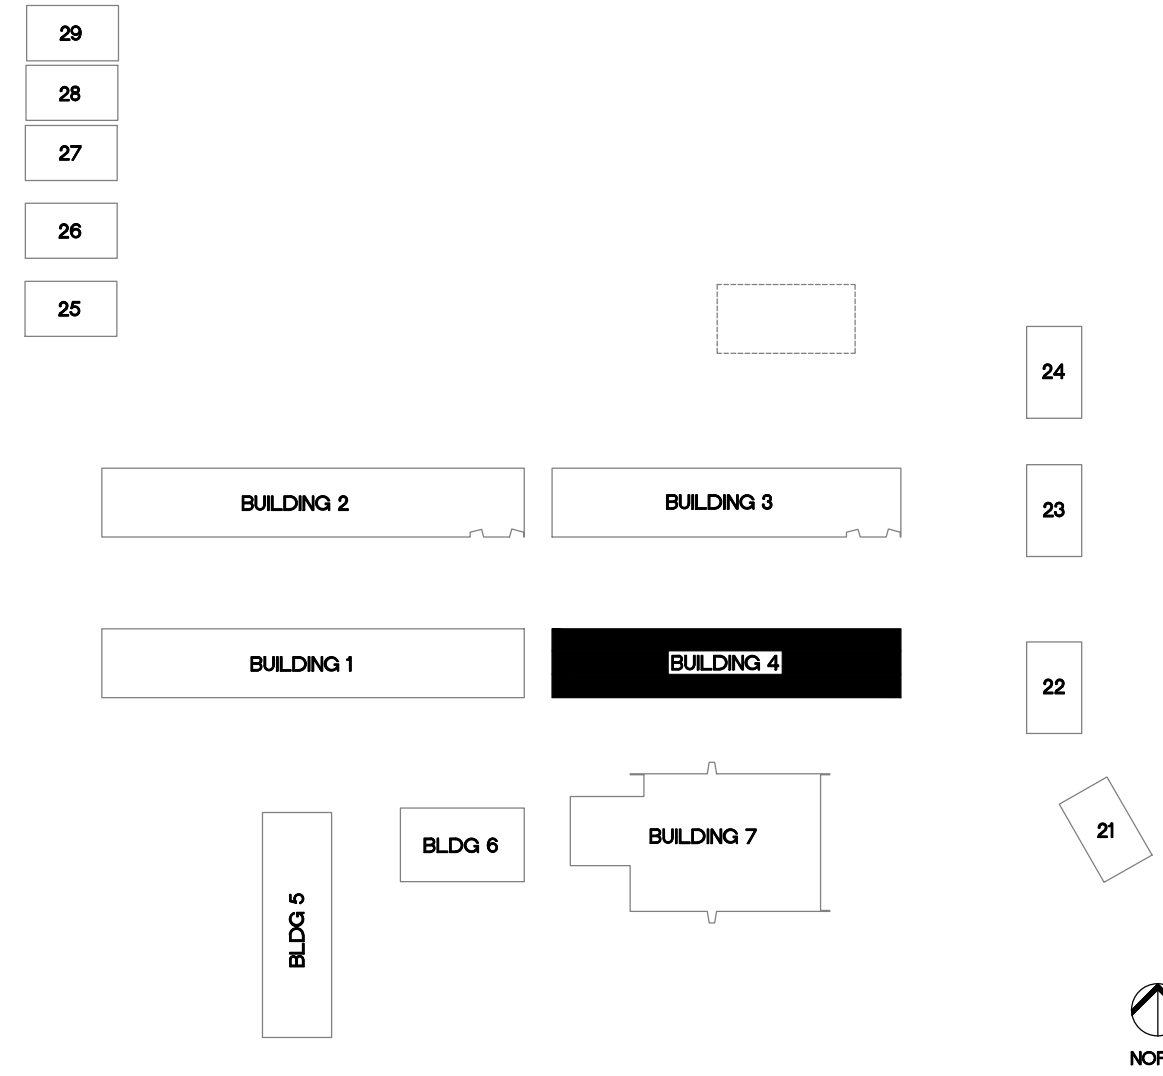

KEYPLAN

**TURPIN & RATTAN**  
ENGINEERING, INC.  
CONSULTING ELECTRICAL ENGINEERS  
4719 PALM AVENUE  
LA MESA, CA 91941-5221  
619-466-6224 FAX 619-466-6233  
E-MAIL: ENGINEER@TREISO.COM  
TREI # 12167  
V.PHATHANAK 11/16/12 - 8:42AM

REGISTERED PROFESSIONAL ENGINEER  
DATE: M. FRANKLIN  
No.11533  
exp.6/30/2014  
ELECTRICAL  
STATE OF CALIFORNIA

MARK FORTIE, RCDD  
REGISTERED COMMUNICATIONS DESIGNER  
BICSI  
EXPIRES 12/31/13  
Regis. No. 081432

CONSULTANT

APPROVALS

DESCRIPTION

**BUILDING 4  
POWER AND  
SIGNAL PLANS**

DATE



11/16/12

JOB #



12167

SHEET #

E-4.1

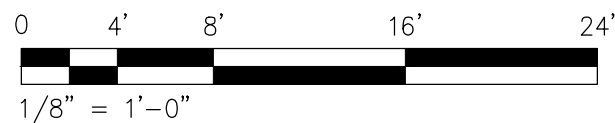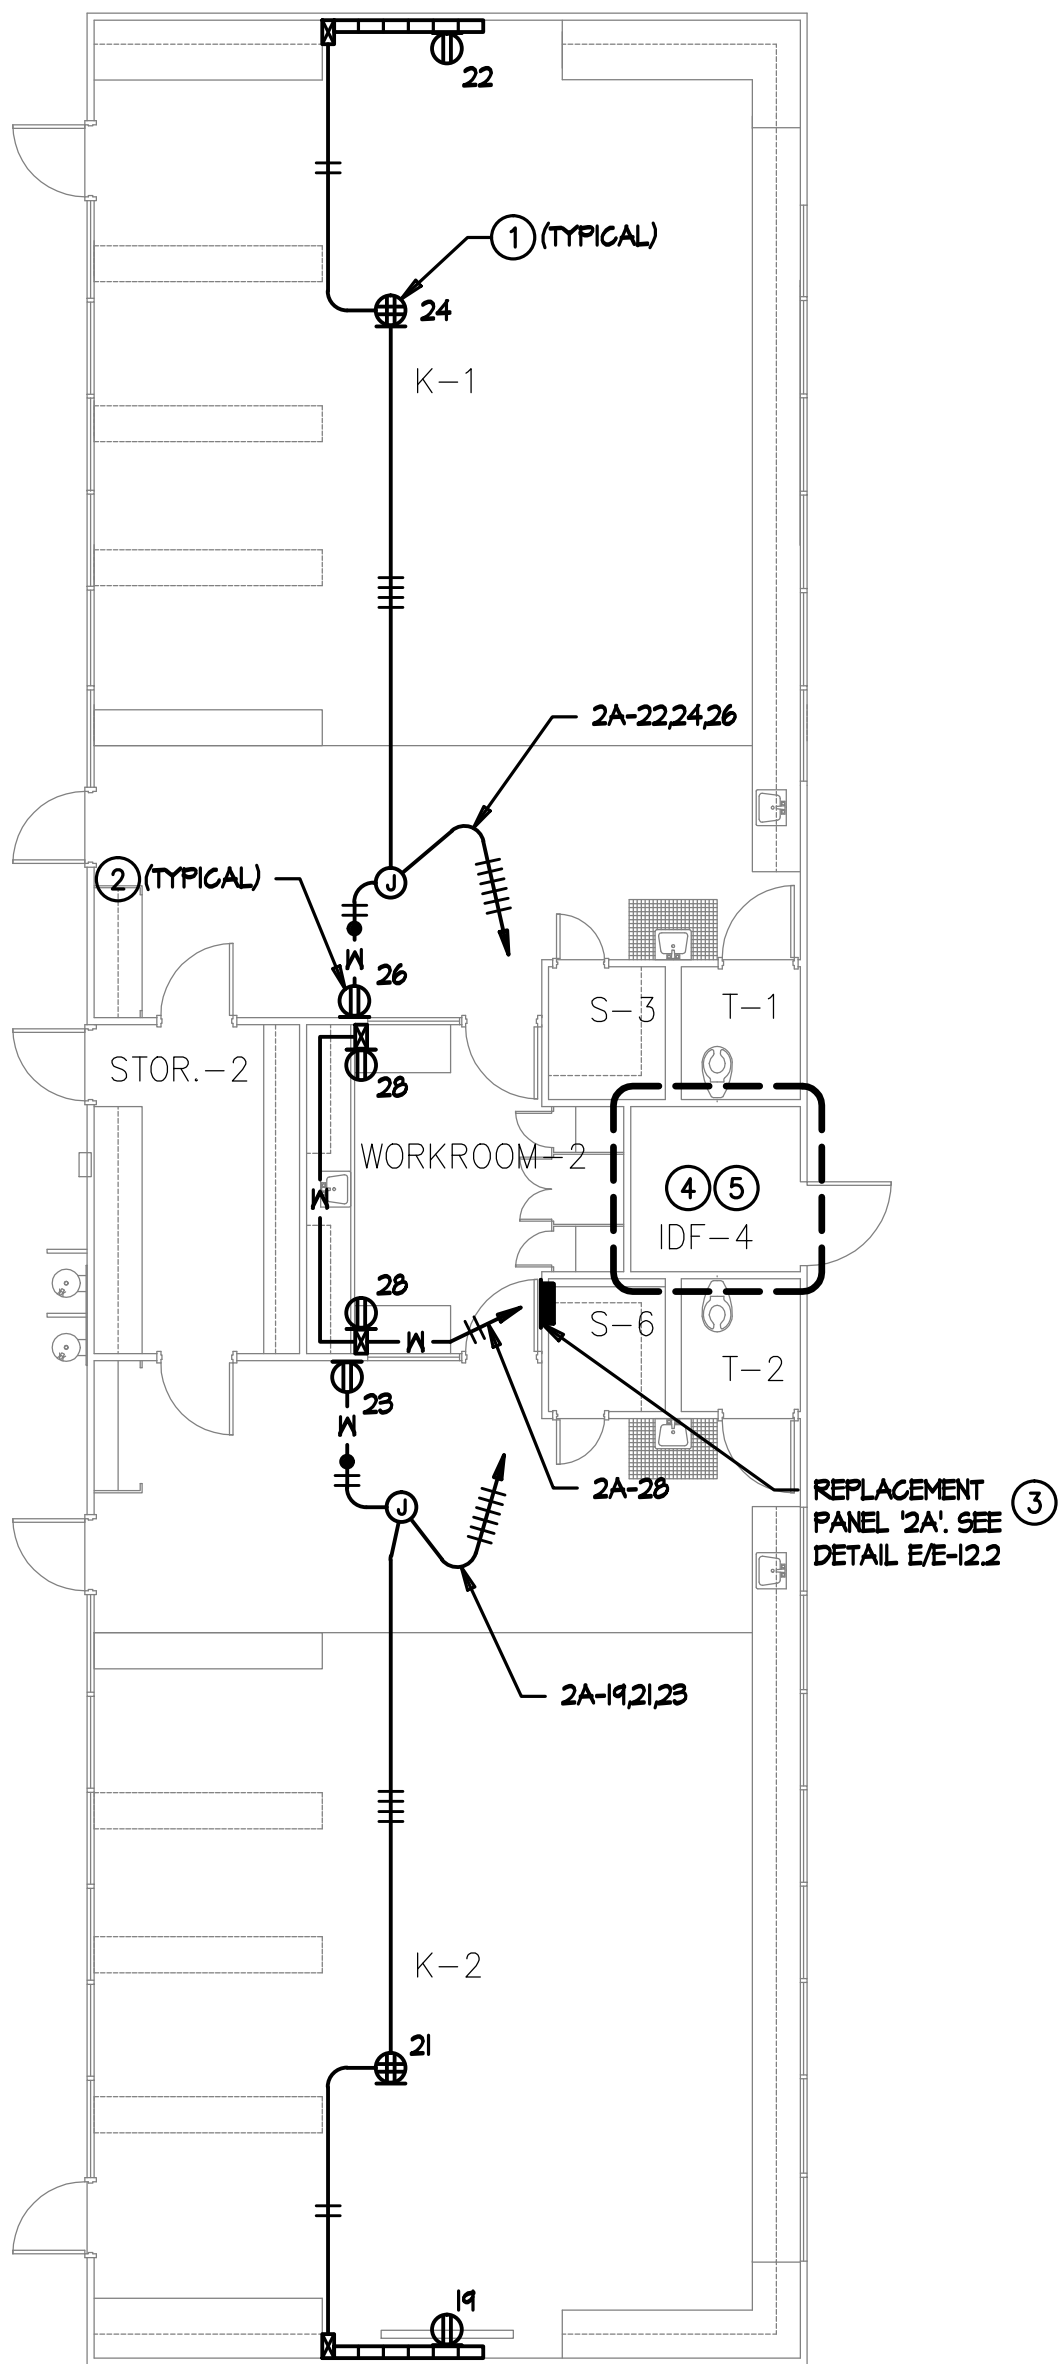

BUILDING 5 - POWER PLAN

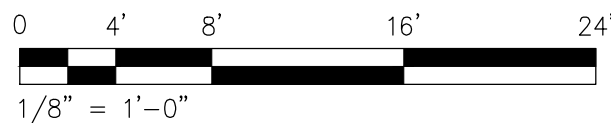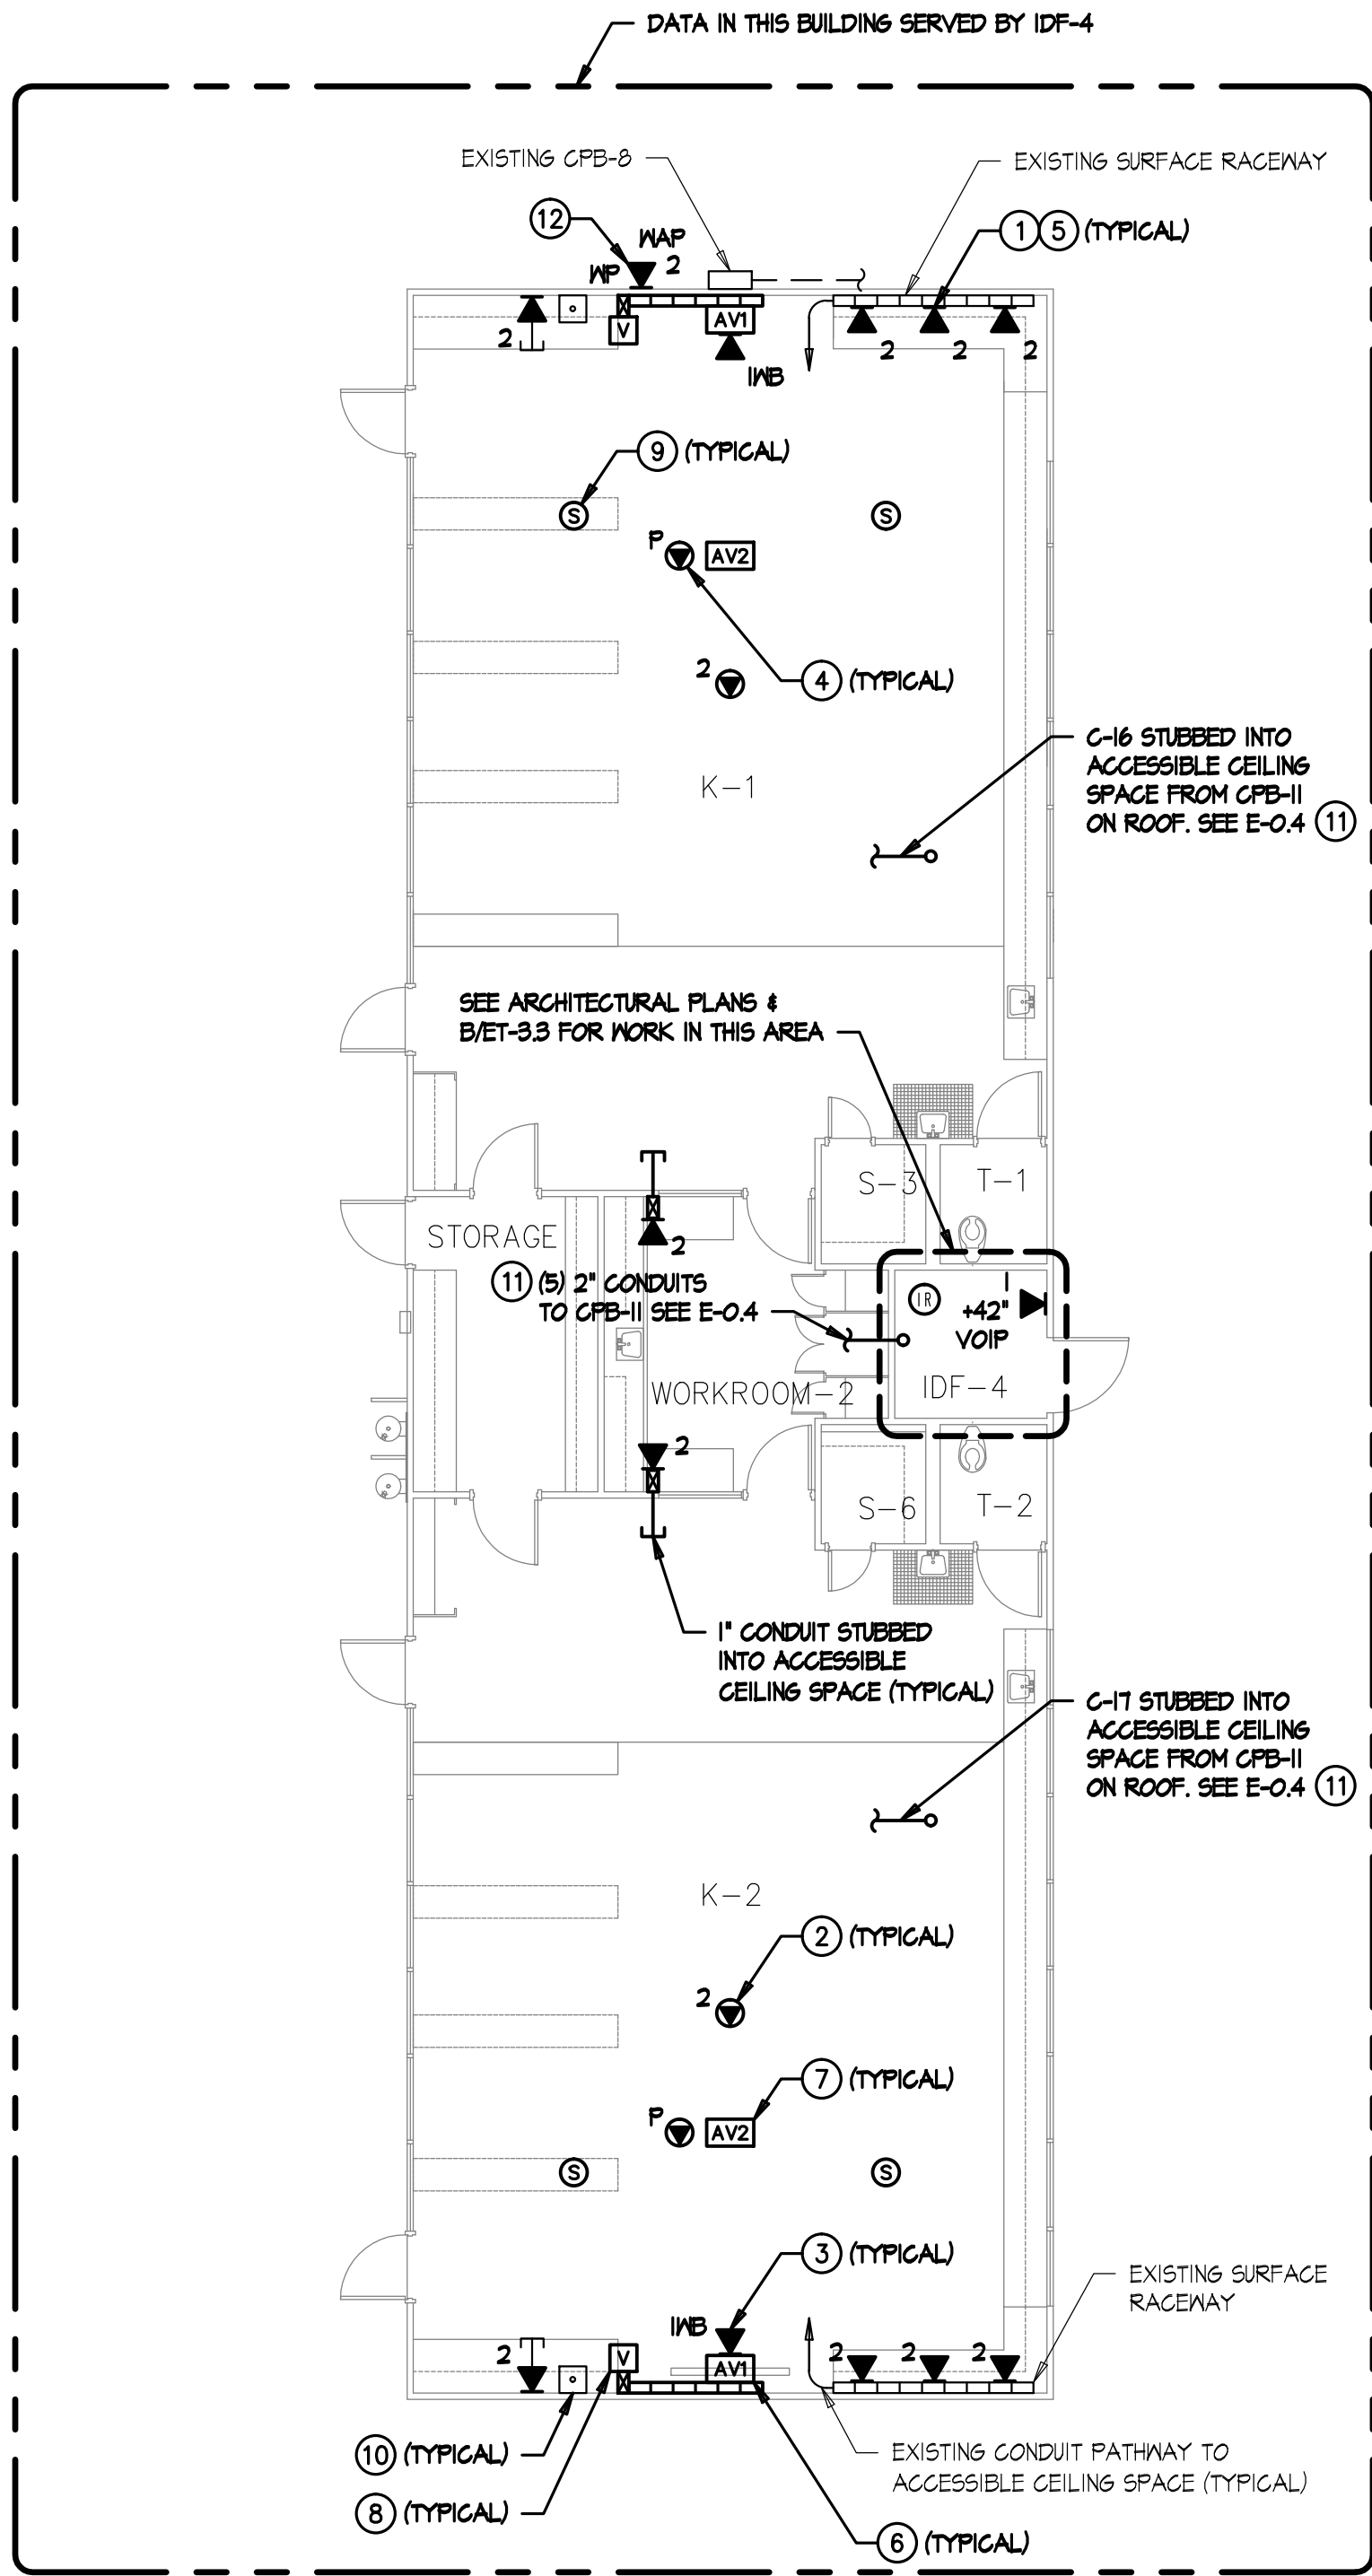

BUILDING 5 - SIGNAL PLAN

POWER PLAN KEYNOTES


- 1 MOUNT DOUBLE DUPLEX RECEPTACLE IN CEILING TILE FOR CEILING MOUNTED PROJECTOR AND A/V POWER SUPPLY
- 2 PROVIDE RECEPTACLE MOUNTED AT +18" AFF FOR LAPTOP CART. PROVIDE DEDICATED BRANCH CIRCUIT. USE WIREMOLD 2800 DROP FROM CEILING WITH ASSOCIATED CONDUIT TRANSITION FITTINGS. PROVIDE FURRING AS REQUIRED.
- 3 SEE RESPECTIVE PANEL SCHEDULE FOR ADDITIONAL WORK AT EXISTING PANEL.
- 4 PROVIDE POWER OUTLETS FOR IDF. SEE E-10.2 FOR POWER AND LIGHTING WORK IN THIS AREA.
- 5 PROVIDE FIRE ALARM DEVICES FOR IDF ROOM. SEE EF-10.1 FOR FIRE ALARM WORK IN THIS AREA.

SIGNAL PLAN KEYNOTES

- 1 CATEGORY 6 DATA OUTLET. PROVIDE NEW CATEGORY 6 JACKS AND CABLES TO IDF. UTILIZE EXISTING PATHWAYS U.O.N. FOR INSTALLATION IN WALLS.
- 2 CATEGORY 6 DATA OUTLET MOUNTED ABOVE LAY-IN CEILING DESIGNATED FOR WIRELESS NETWORK. PROVIDE NEW CATEGORY 6 JACKS AND CABLES TO IDF. SEE DETAIL F/ET-5.2.
- 3 (1) PORT CATEGORY 6 DATA OUTLET DESIGNATED FOR FUTURE INTERACTIVE WHITEBOARD. PROVIDE NEW CATEGORY 6 JACK AND CABLE TO IDF. LOCATION TO BE AT CENTER OF TEACHING WALL AT +18" AFF. SEE DETAIL A/ET-5.5.
- 4 (1) PORT CATEGORY 6 DATA OUTLET AT CEILING MOUNTED PROJECTOR DESIGNATED FOR PROJECTOR MONITORING. PROVIDE NEW CATEGORY 6 JACK AND CABLE TO IDF. CONTRACTOR TO COORDINATE EXACT LOCATION WITH CEILING MOUNTED PROJECTOR MOUNTING PLATE. SEE B/ET-5.5.
- 5 PROVIDE NEW FACEPLATES, DEVICE BRACKETS (SURFACE RACEWAY) AND OR DEVICE BOXES. SEE DETAIL A/B/ET-5.3 FOR FACEPLATE & LABELING REQUIREMENTS.
- 6 AVI INTERFACE MOUNTED AT CENTER OF TEACHING WALL AT +18" AFF. PROVIDE EXTRON 2-GANG EMB SERIES WALL BOX FOR AVI INTERFACE. SEE ET-5.4 & A/ET-5.5 FOR DETAILS.
- 7 AUDIO/VISUAL FLYING LEADS AT CEILING MOUNTED PROJECTOR LOCATION. SEE ET-5.4 & B/ET-5.5 FOR DETAILS.
- 8 AUDIO VOLUME CONTROL. OUTLET MOUNTED AT TEACHER'S STATION LOCATION AT +48" AFF. SEE ET-5.4 & A/ET-5.5 FOR DETAILS.
- 9 AUDIO/VISUAL SPEAKER FLUSH IN CEILING TILE. SEE ET-5.4 FOR DETAILS.
- 10 EXISTING PHONE (BOSEN HANDSET), TO REMAIN.
- 11 SEE DETAIL B/E-12.3
- 12 DATA OUTLET WITHIN WEATHERPROOF ENCLOSURE FOR EXTERIOR WIRELESS ACCESS POINT. COORDINATE MOUNTING HEIGHT/LOCATION WITH WIRELESS ACCESS POINT INSTALLER.
- 13 CONNECT NEW IR INTRUSION DEVICE TO EXPANSION MODULE AT TERMINAL BLOCK LOCATION IN BUILDING. SEE RISER DIAGRAM ON ET-1.4.

GENERAL NOTES


- 1. SEE DATA RISER DIAGRAM ON ET-1.2 FOR CABLING DETAILS.
- 2. SUPPORT CATEGORY 6 & AUDIO/VISUAL CABLING WITH 'U-HOOK' SUPPORTS EVERY 4' WHERE CABLES ARE NOT SUPPORTED, ROUTED THROUGH CONDUIT OR CABLE TRAY. MAINTAIN 12" CLEARANCE FROM ELECTRICAL & LIGHTING. SEE DETAIL D/ET-5.2.
- 3. PROVIDE NEW DMP BUILDING EXPANSION MODULE. CONNECT NEW AND EXISTING DEVICES TO MODULE. SEE SHEET ET-1.4.

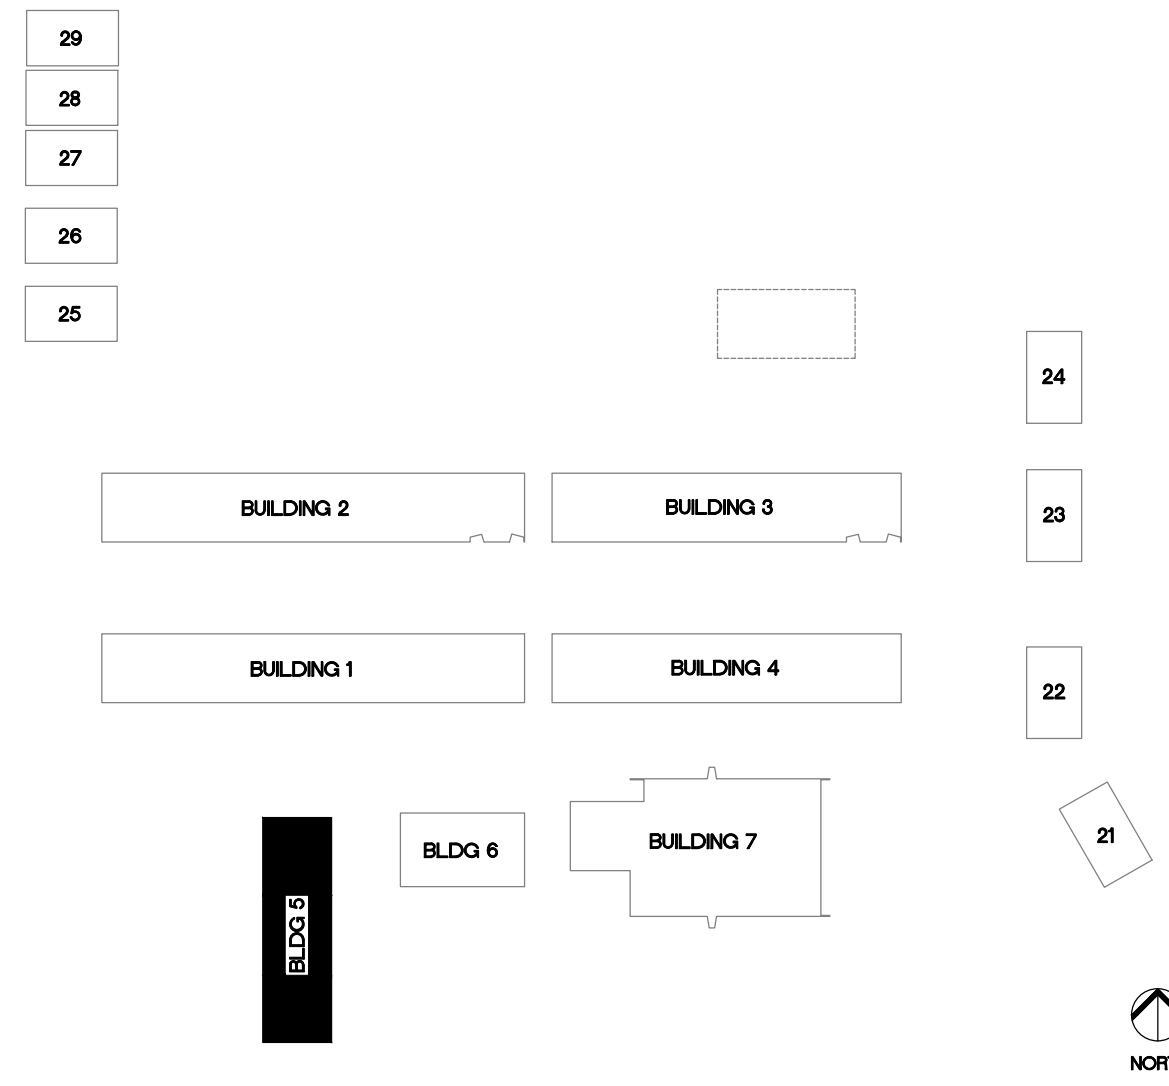

KEYPLAN



**TURPIN & RATTAN**  
ENGINEERING, INC.  
CONSULTING ELECTRICAL ENGINEERS  
4719 PALM AVENUE  
LA MESA, CA 91941-5221  
619-466-1622 / 6224 FAX 619-466-16233  
E-MAIL: ENGINEER@TREISO.COM  
TREI # 12167  
V.PHATHANAK 11/16/12 - B-424M

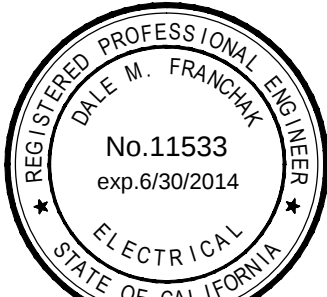

MARK FORTIE, RCDD  
REGISTERED COMMUNICATIONS DISTRIBUTION DESIGNER  
BICS1  
EXPIRES 12/31/13  
Regis. No. 081432

**SPROTTE WATSON**  
ARCHITECTURE PLANNING  
440 S. Main Street, Suite 200, Vista, California 92081 | 760.639.4120 | www.sprottewatson.com



**IT UPGRADE YEAR TWO**  
WD HALL ELEMENTARY  
CAJON VALLEY UNION SCHOOL DISTRICT  
1376 PEPPER DRIVE  
EL CAJON, CA 92021

CONSULTANT

APPROVALS

DESCRIPTION

**BUILDING 5  
POWER AND  
SIGNAL PLANS**

DATE


11/16/12

JOB #



12167

SHEET #

E-5.1

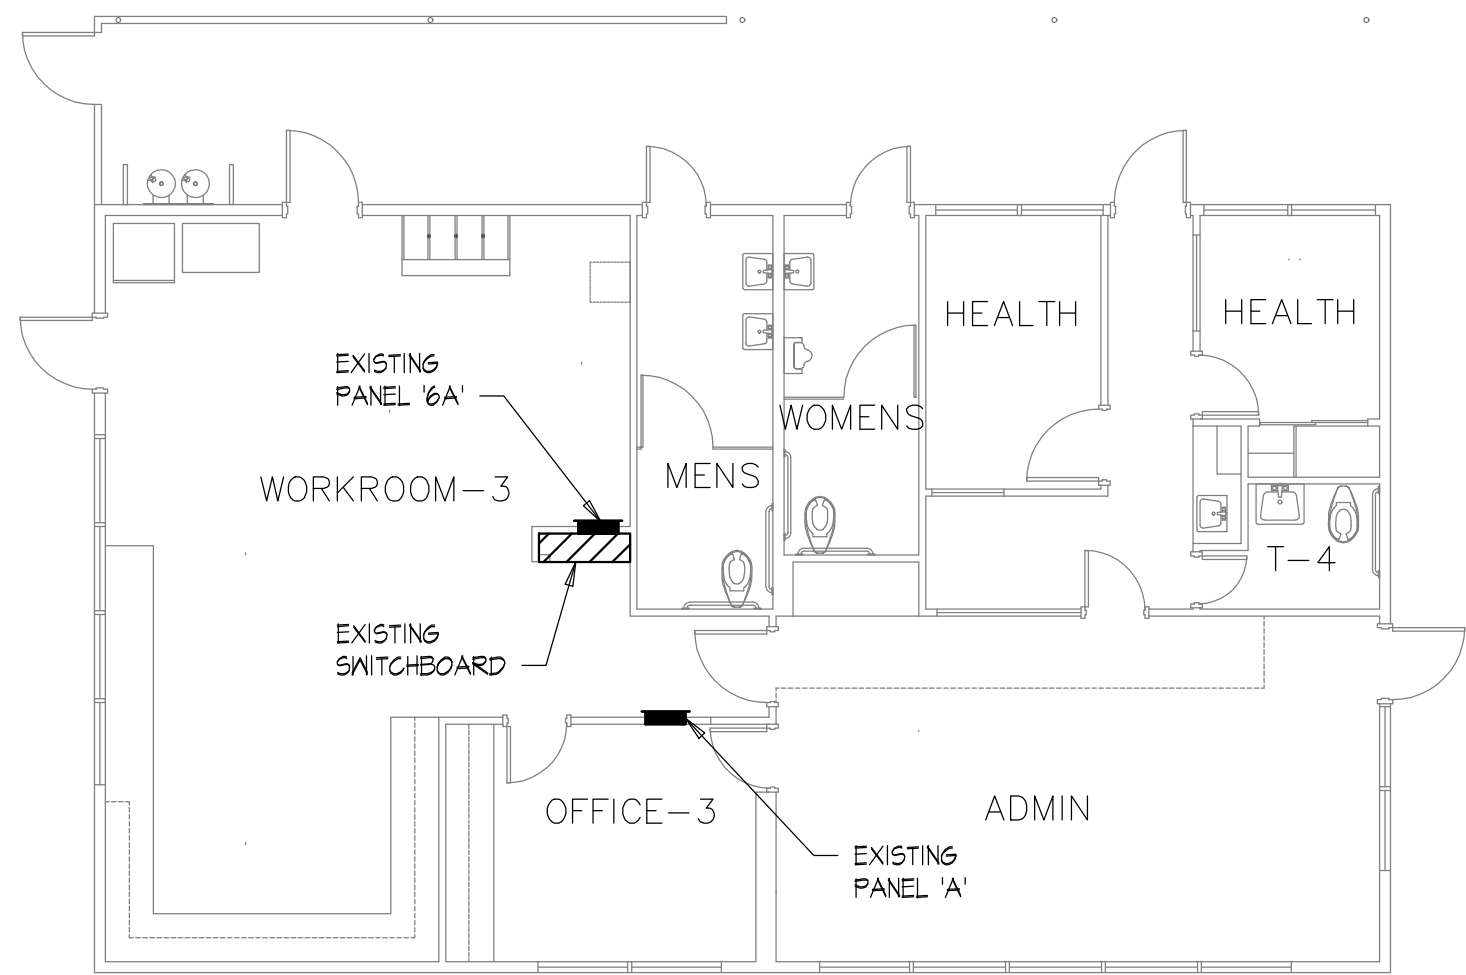

BUILDING 6 - POWER PLAN

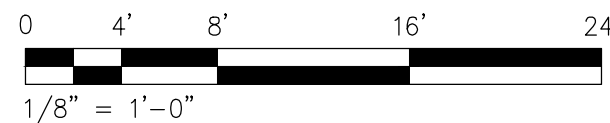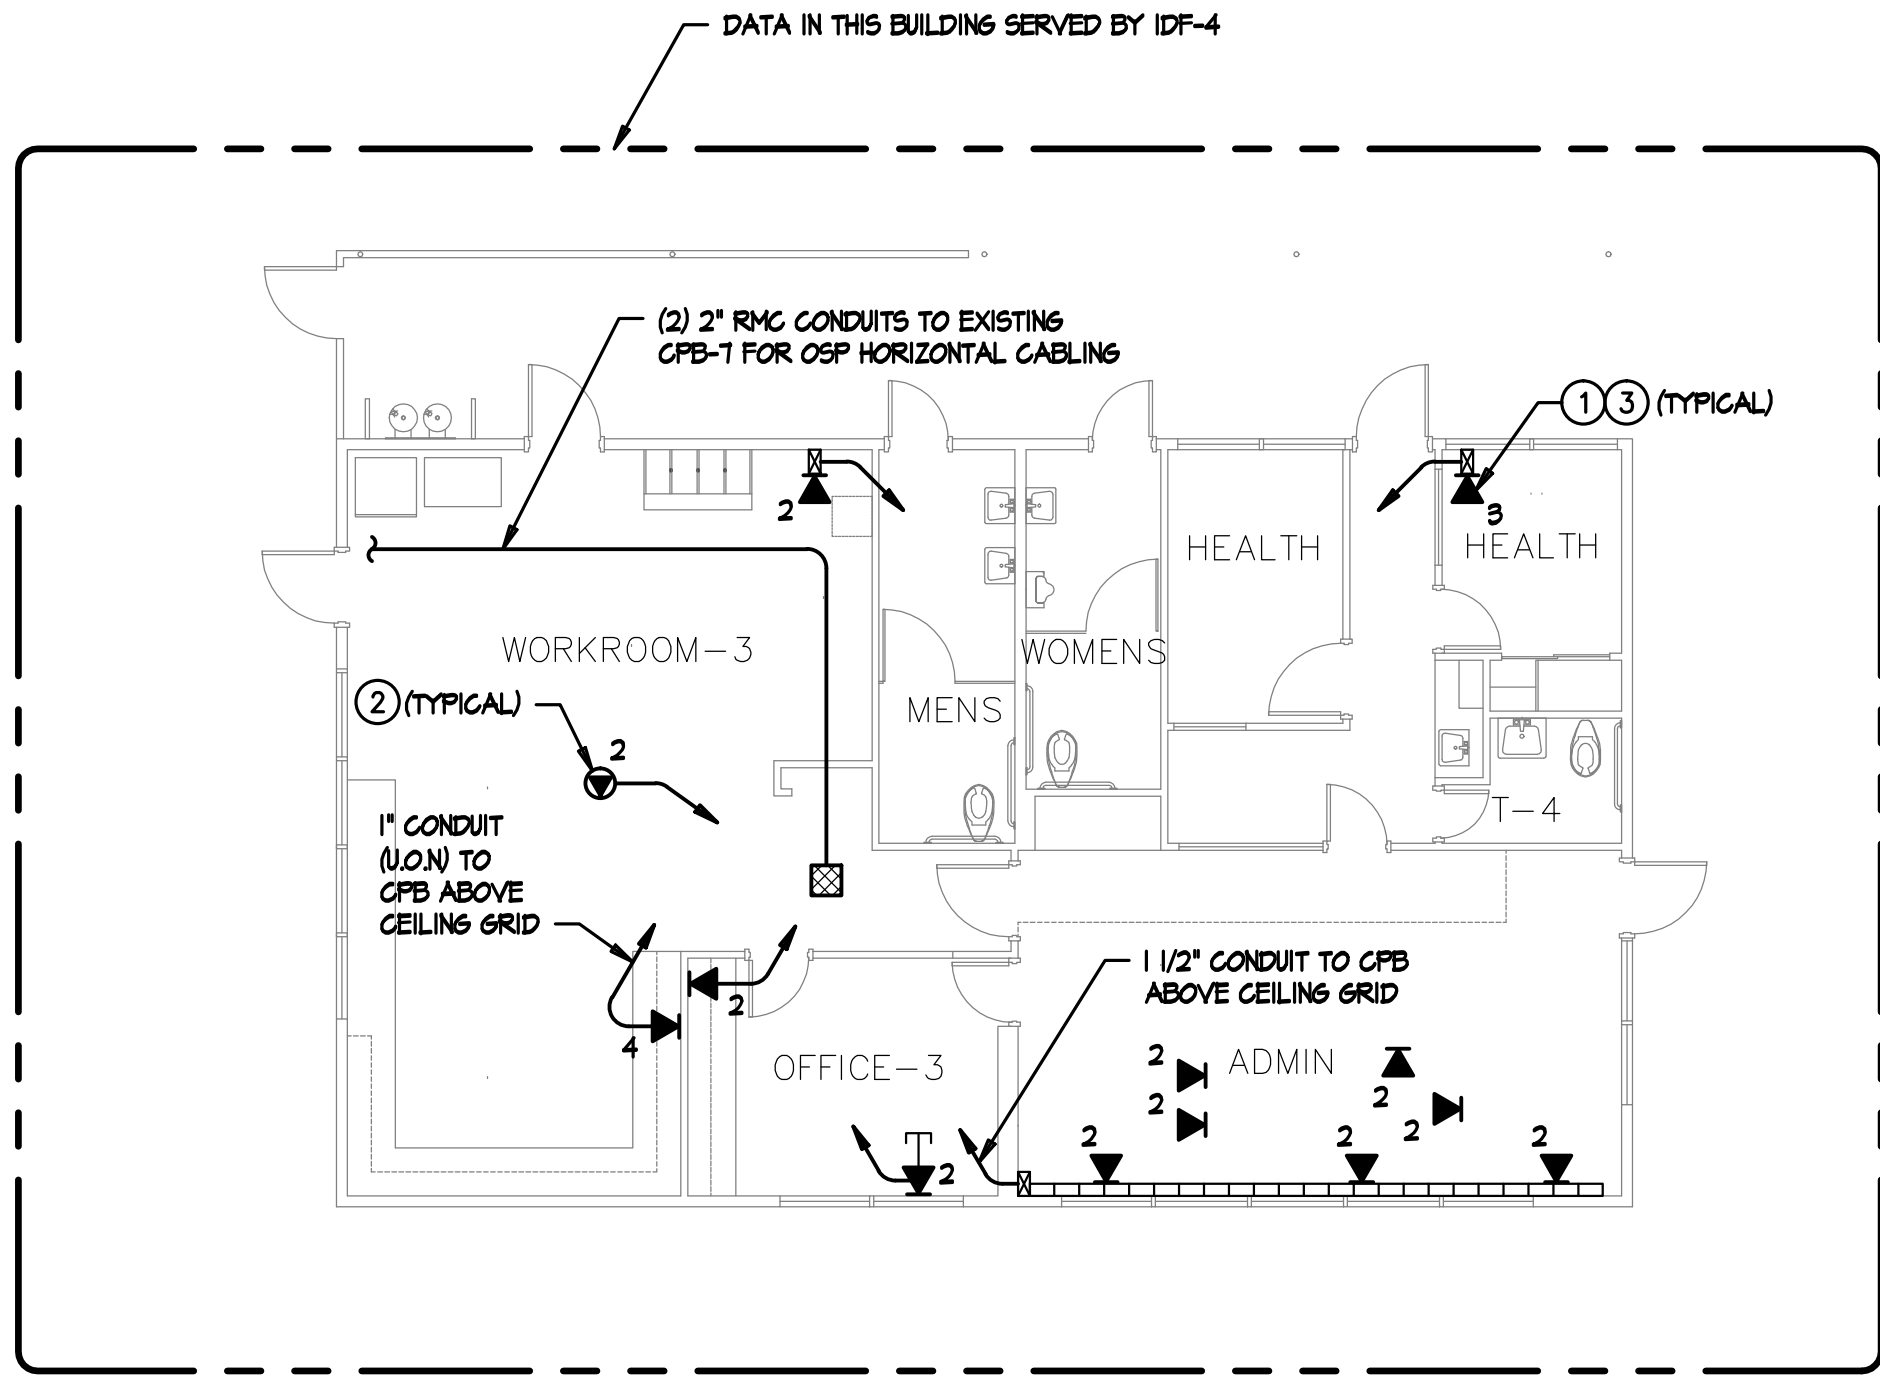


BUILDING 6 - SIGNAL PLAN

SIGNAL PLAN KEYNOTES

- CATEGORY 6 DATA OUTLET. PROVIDE NEW CATEGORY 6 JACKS AND CABLES TO IDF. UTILIZE EXISTING PATHWAYS U.O.N. FOR INSTALLATION IN WALLS.
- CATEGORY 6 DATA OUTLET MOUNTED ABOVE LAY-IN CEILING DESIGNATED FOR WIRELESS NETWORK. PROVIDE NEW CATEGORY 6 JACKS AND CABLES TO IDF. SEE DETAIL F/ET-5.2.
- PROVIDE NEW FACEPLATES, DEVICE BRACKETS (SURFACE RACEWAY) AND OR DEVICE BOXES. SEE DETAIL A/D/ET-5.3 FOR FACEPLATE & LABELING REQUIREMENTS.
- EXISTING PHONE (BOGEN HANDSET), TO REMAIN.

GENERAL NOTES

- SEE DATA RISER DIAGRAM ON ET-1.2 FOR CABLING DETAILS.
- SUPPORT CATEGORY 6 & AUDIO/VISUAL CABLING WITH 'J-HOOK' SUPPORTS EVERY 4' WHERE CABLES ARE NOT SUPPORTED, ROUTED THROUGH CONDUIT OR CABLE TRAY. MAINTAIN 12" CLEARANCE FROM ELECTRICAL & LIGHTING. SEE DETAIL D/ET-5.2.
- OSP CABLE RUNS NOT TO EXCEED 50' OUTSIDE OF RIGID METALLIC CONDUIT.
- PROVIDE NEW DMP SECURITY SYSTEM KEYPAD AND CONTROL PANEL AND CONNECT TO NEW BUILDING EXPANSION MODULES IN OUTLING BUILDINGS USING EXISTING SECURITY WIRING. RE-CONNECT EXISTING IR DEVICES USING EXISTING WIRING. SEE SHEET E-1.4.

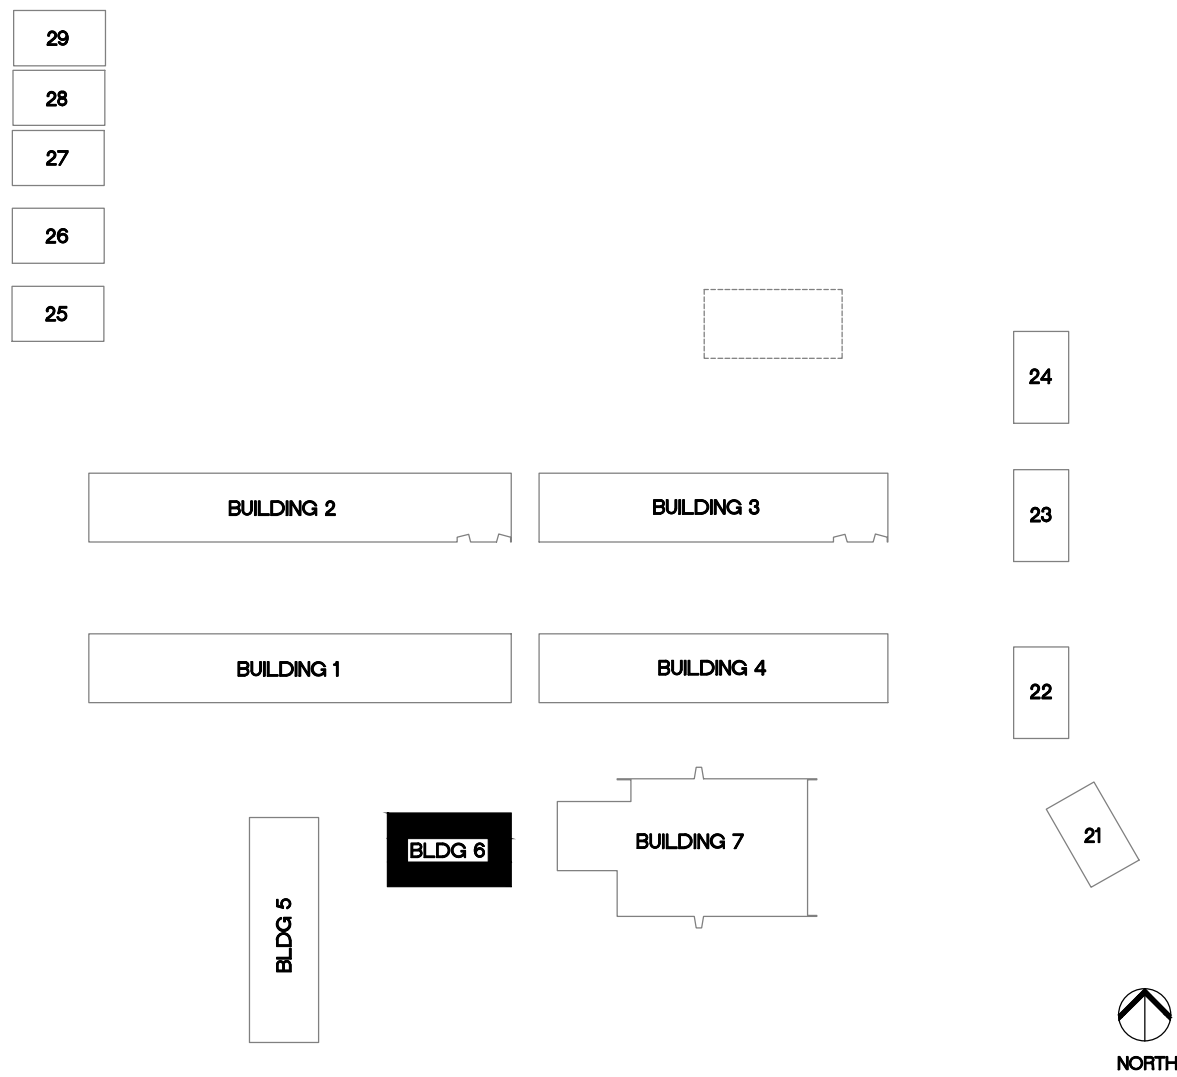

KEYPLAN

NTS




1/8" = 1'-0"



**TURPIN & RATTAN**  
ENGINEERING, INC.  
CONSULTING ELECTRICAL ENGINEERS  
4719 PALM AVENUE  
LA MESA, CA 91941-5221  
619 / 466 / 6224 FAX 619 / 6233  
E-MAIL: ENGINEER@TREISO.COM

TREI # 12167

V.PHATHANAK 11/16/12 - B:4:24M

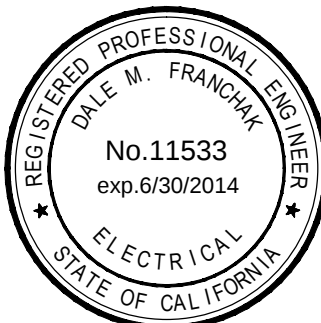

APPROVALS

DESCRIPTION

**BUILDING 6  
POWER AND  
SIGNAL PLANS**

DATE


11/16/12

JOB #


12167

SHEET #


E-6.1

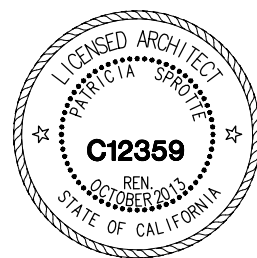

CONSULTANT

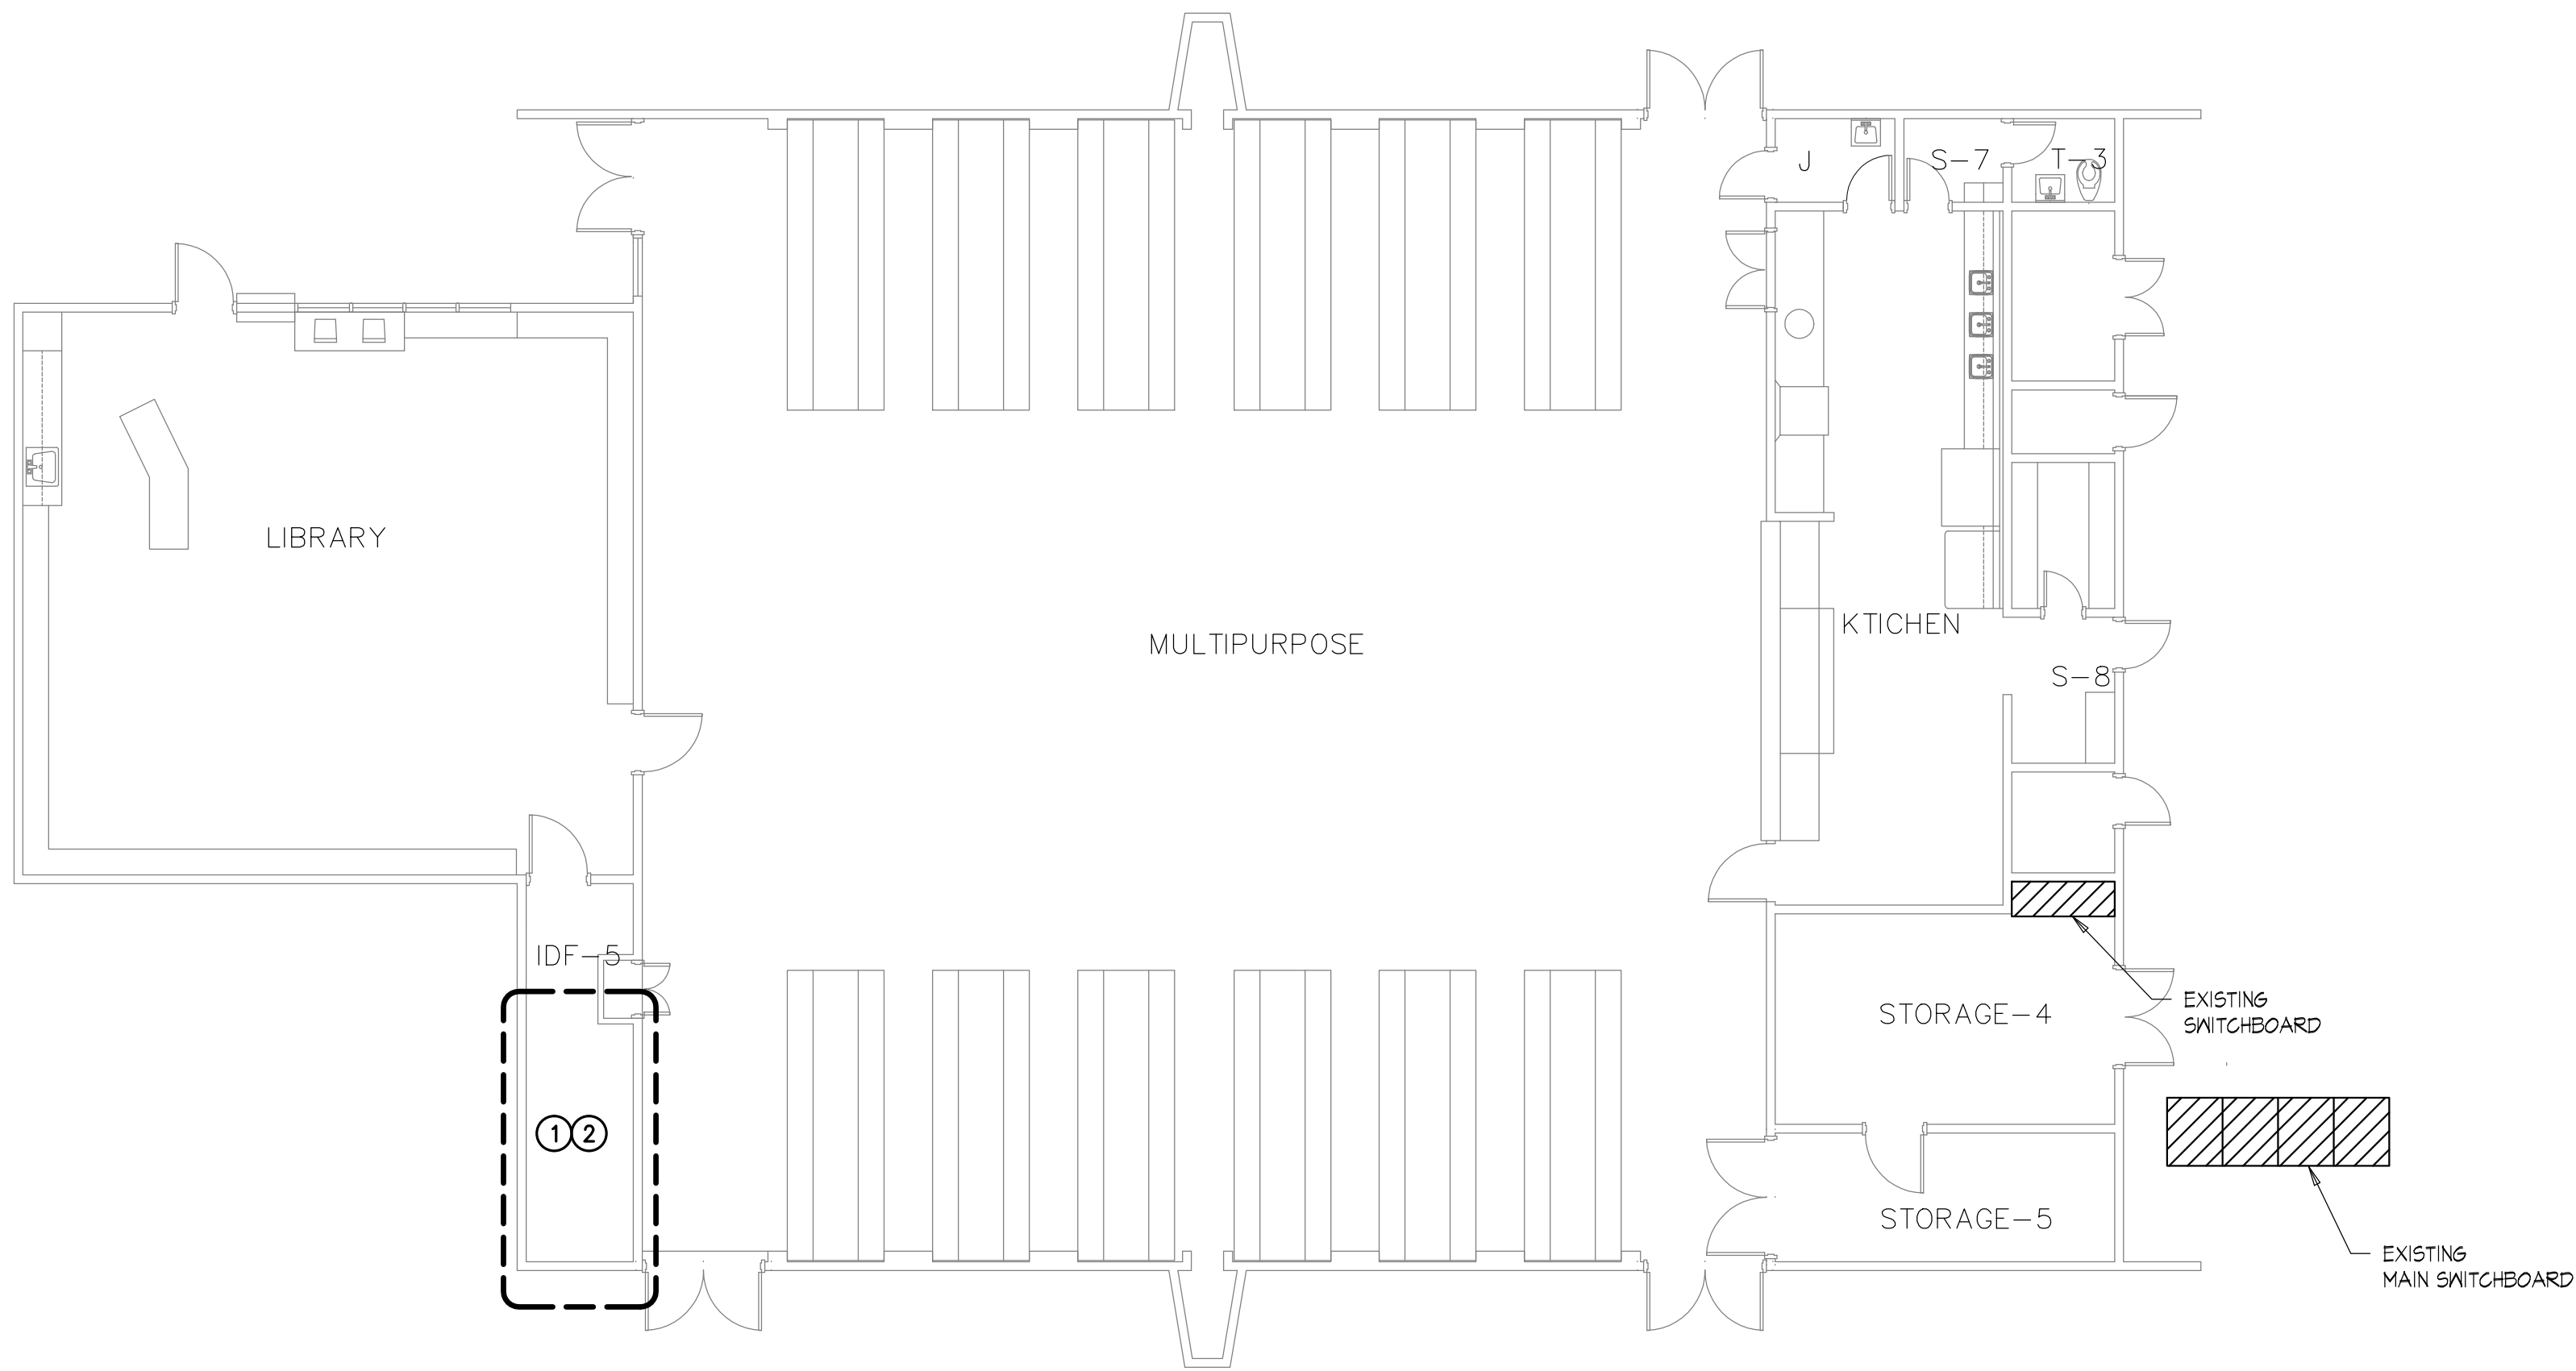

BUILDING 7 - POWER PLAN

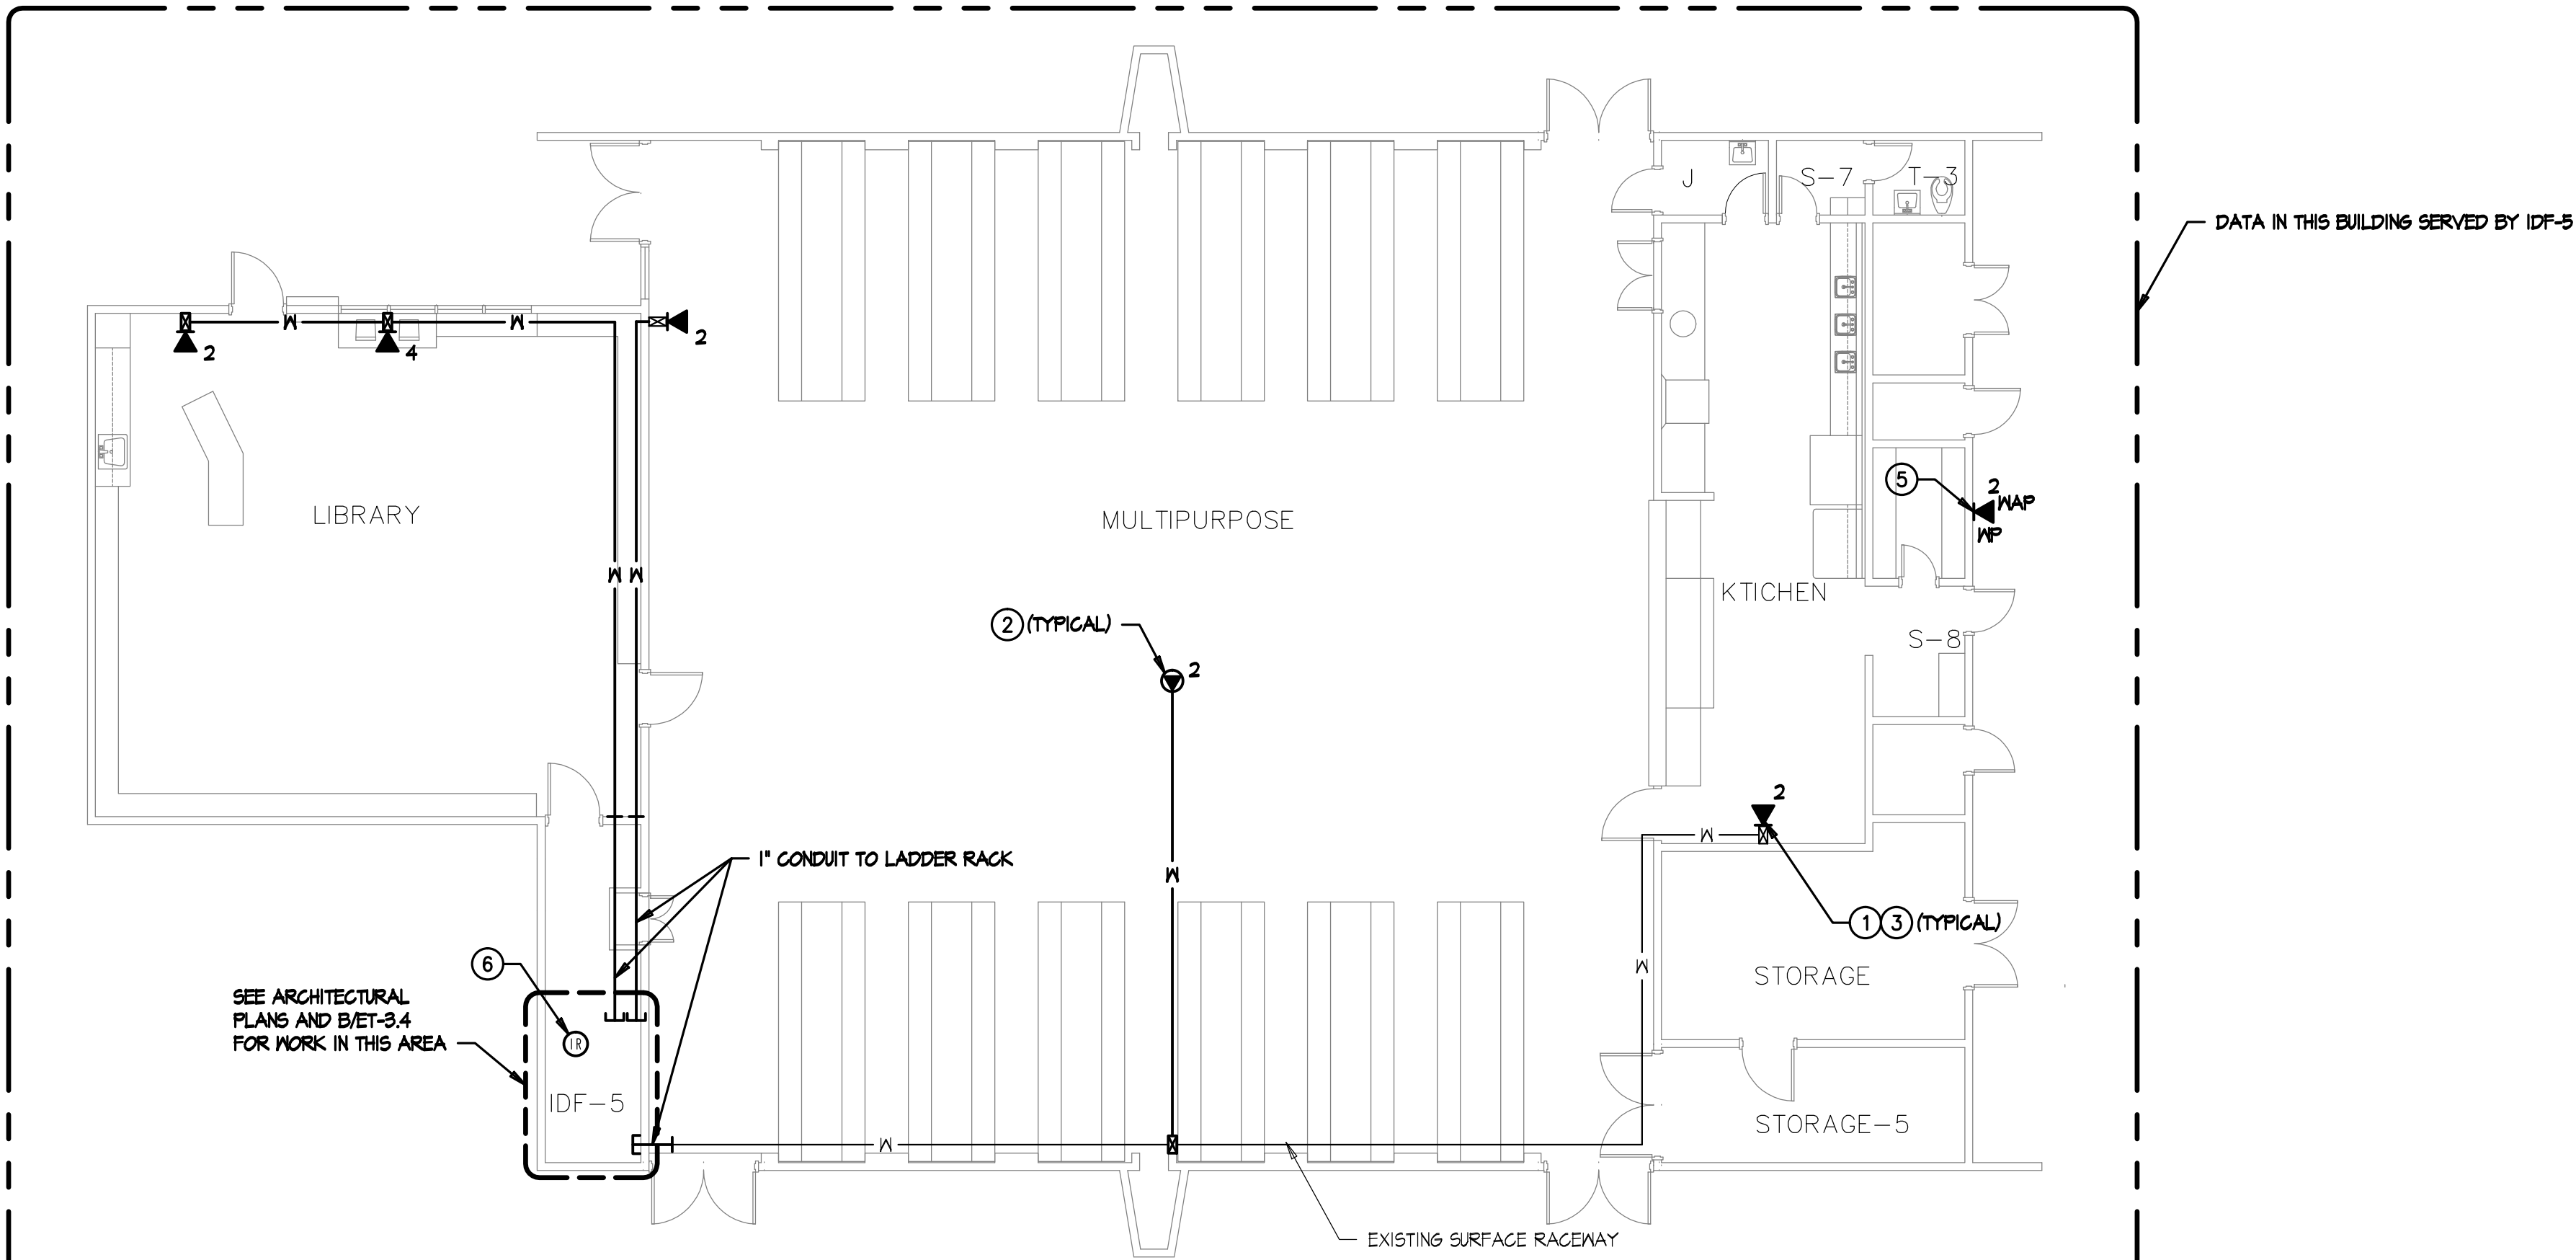


BUILDING 7 - SIGNAL PLAN

POWER PLAN KEYNOTES

- 1 PROVIDE POWER OUTLETS FOR IDF. SEE E-10.3 FOR POWER AND LIGHTING WORK IN THIS AREA.
- 2 PROVIDE FIRE ALARM DEVICES FOR IDF ROOM. SEE EF-10.1 FOR FIRE ALARM WORK IN THIS AREA.

SIGNAL PLAN KEYNOTES

- 1 CATEGORY 6 DATA OUTLET. PROVIDE NEW CATEGORY 6 JACKS AND CABLES TO IDF. UTILIZE EXISTING PATHWAYS U.O.N. FOR INSTALLATION IN WALLS.
- 2 CATEGORY 6 DATA OUTLET MOUNTED ABOVE LAY-IN CEILING DESIGNATED FOR WIRELESS NETWORK. PROVIDE NEW CATEGORY 6 JACKS AND CABLES TO IDF. SEE DETAIL F/ET-5.2.
- 3 PROVIDE NEW FACEPLATES, DEVICE BRACKETS (SURFACE RACEWAY) AND/OR DEVICE BOXES. SEE DETAIL A/D/ET-5.3 FOR FACEPLATE & LABELING REQUIREMENTS.
- 4 EXISTING PHONE (BOGEN HANDSET), TO REMAIN.
- 5 DATA OUTLET WITHIN WEATHERPROOF ENCLOSURE FOR EXTERIOR WIRELESS ACCESS POINT. COORDINATE MOUNTING HEIGHT/LOCATION WITH WIRELESS ACCESS POINT INSTALLER.
- 6 CONNECT NEW IR INTRUSION DEVICE TO EXPANSION MODULE AT TERMINAL BLOCK LOCATION IN BUILDING. SEE RISER DIAGRAM ON ET-1.4.

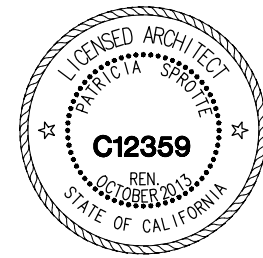


IT UPGRADE YEAR TWO  
WD HALL ELEMENTARY  
CAJON VALLEY UNION SCHOOL DISTRICT  
1376 PEPPER DRIVE  
EL CAJON, CA 92021

CONSULTANT

GENERAL NOTES

1. SEE DATA RISER DIAGRAM ON ET-1.2 FOR CABLING DETAILS.
2. SUPPORT CATEGORY 6 & AUDIO/VISUAL CABLING WITH 'U-HOOK' SUPPORTS EVERY 4' WHERE CABLES ARE NOT SUPPORTED, ROUTED THROUGH CONDUIT OR CABLE TRAY. MAINTAIN 12" CLEARANCE FROM ELECTRICAL & LIGHTING. SEE DETAIL D/ET-5.2.
3. PROVIDE NEW DMP BUILDING EXPANSION MODULE. CONNECT NEW AND EXISTING DEVICES TO MODULE. SEE SHEET ET-1.4.

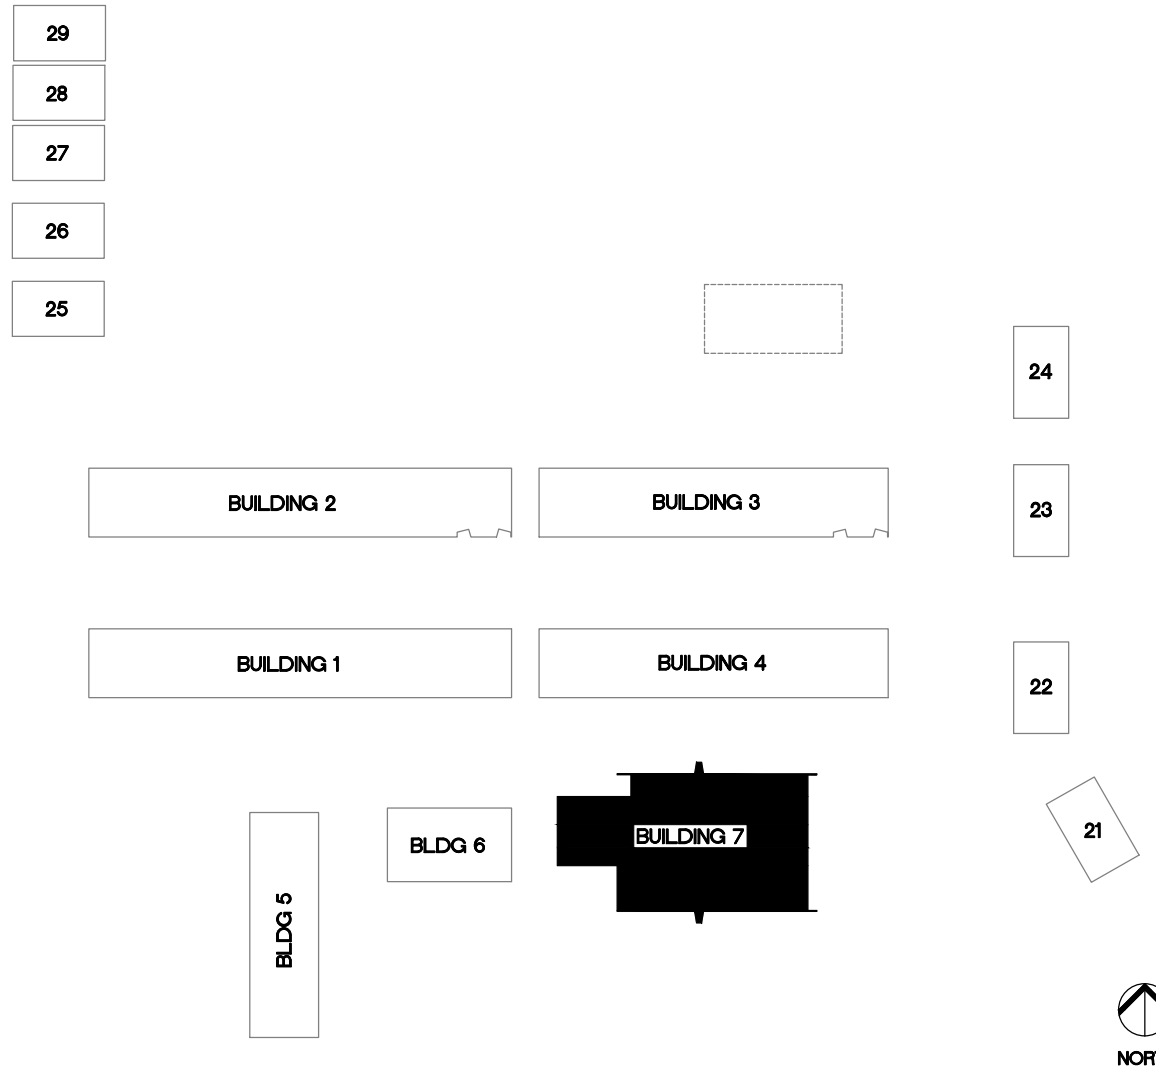

KEYPLAN

NTS



1/8" = 1'-0"

**TURPIN & RATTAN**  
ENGINEERING, INC.  
CONSULTING ELECTRICAL ENGINEERS  
4719 PALM AVENUE  
LA MESA, CA 91941-5221  
619-466-1622 / 6224 FAX 466-16233  
E-MAIL: ENGINEER@TREISO.COM  
  
TREI # 12167  
V.PHATHANAK 11/16/12 - 8:43AM



MARK FORTIE, RCDD  
REGISTERED COMMUNICATIONS  
DISTRIBUTION DESIGNER  
BICSI  
EXPIRES 12/31/13  
Regis. No. 081432

APPROVALS

DESCRIPTION

BUILDING 7  
POWER AND  
SIGNAL PLANS

DATE



11/16/12

JOB #

12167

SHEET #

E-7.1

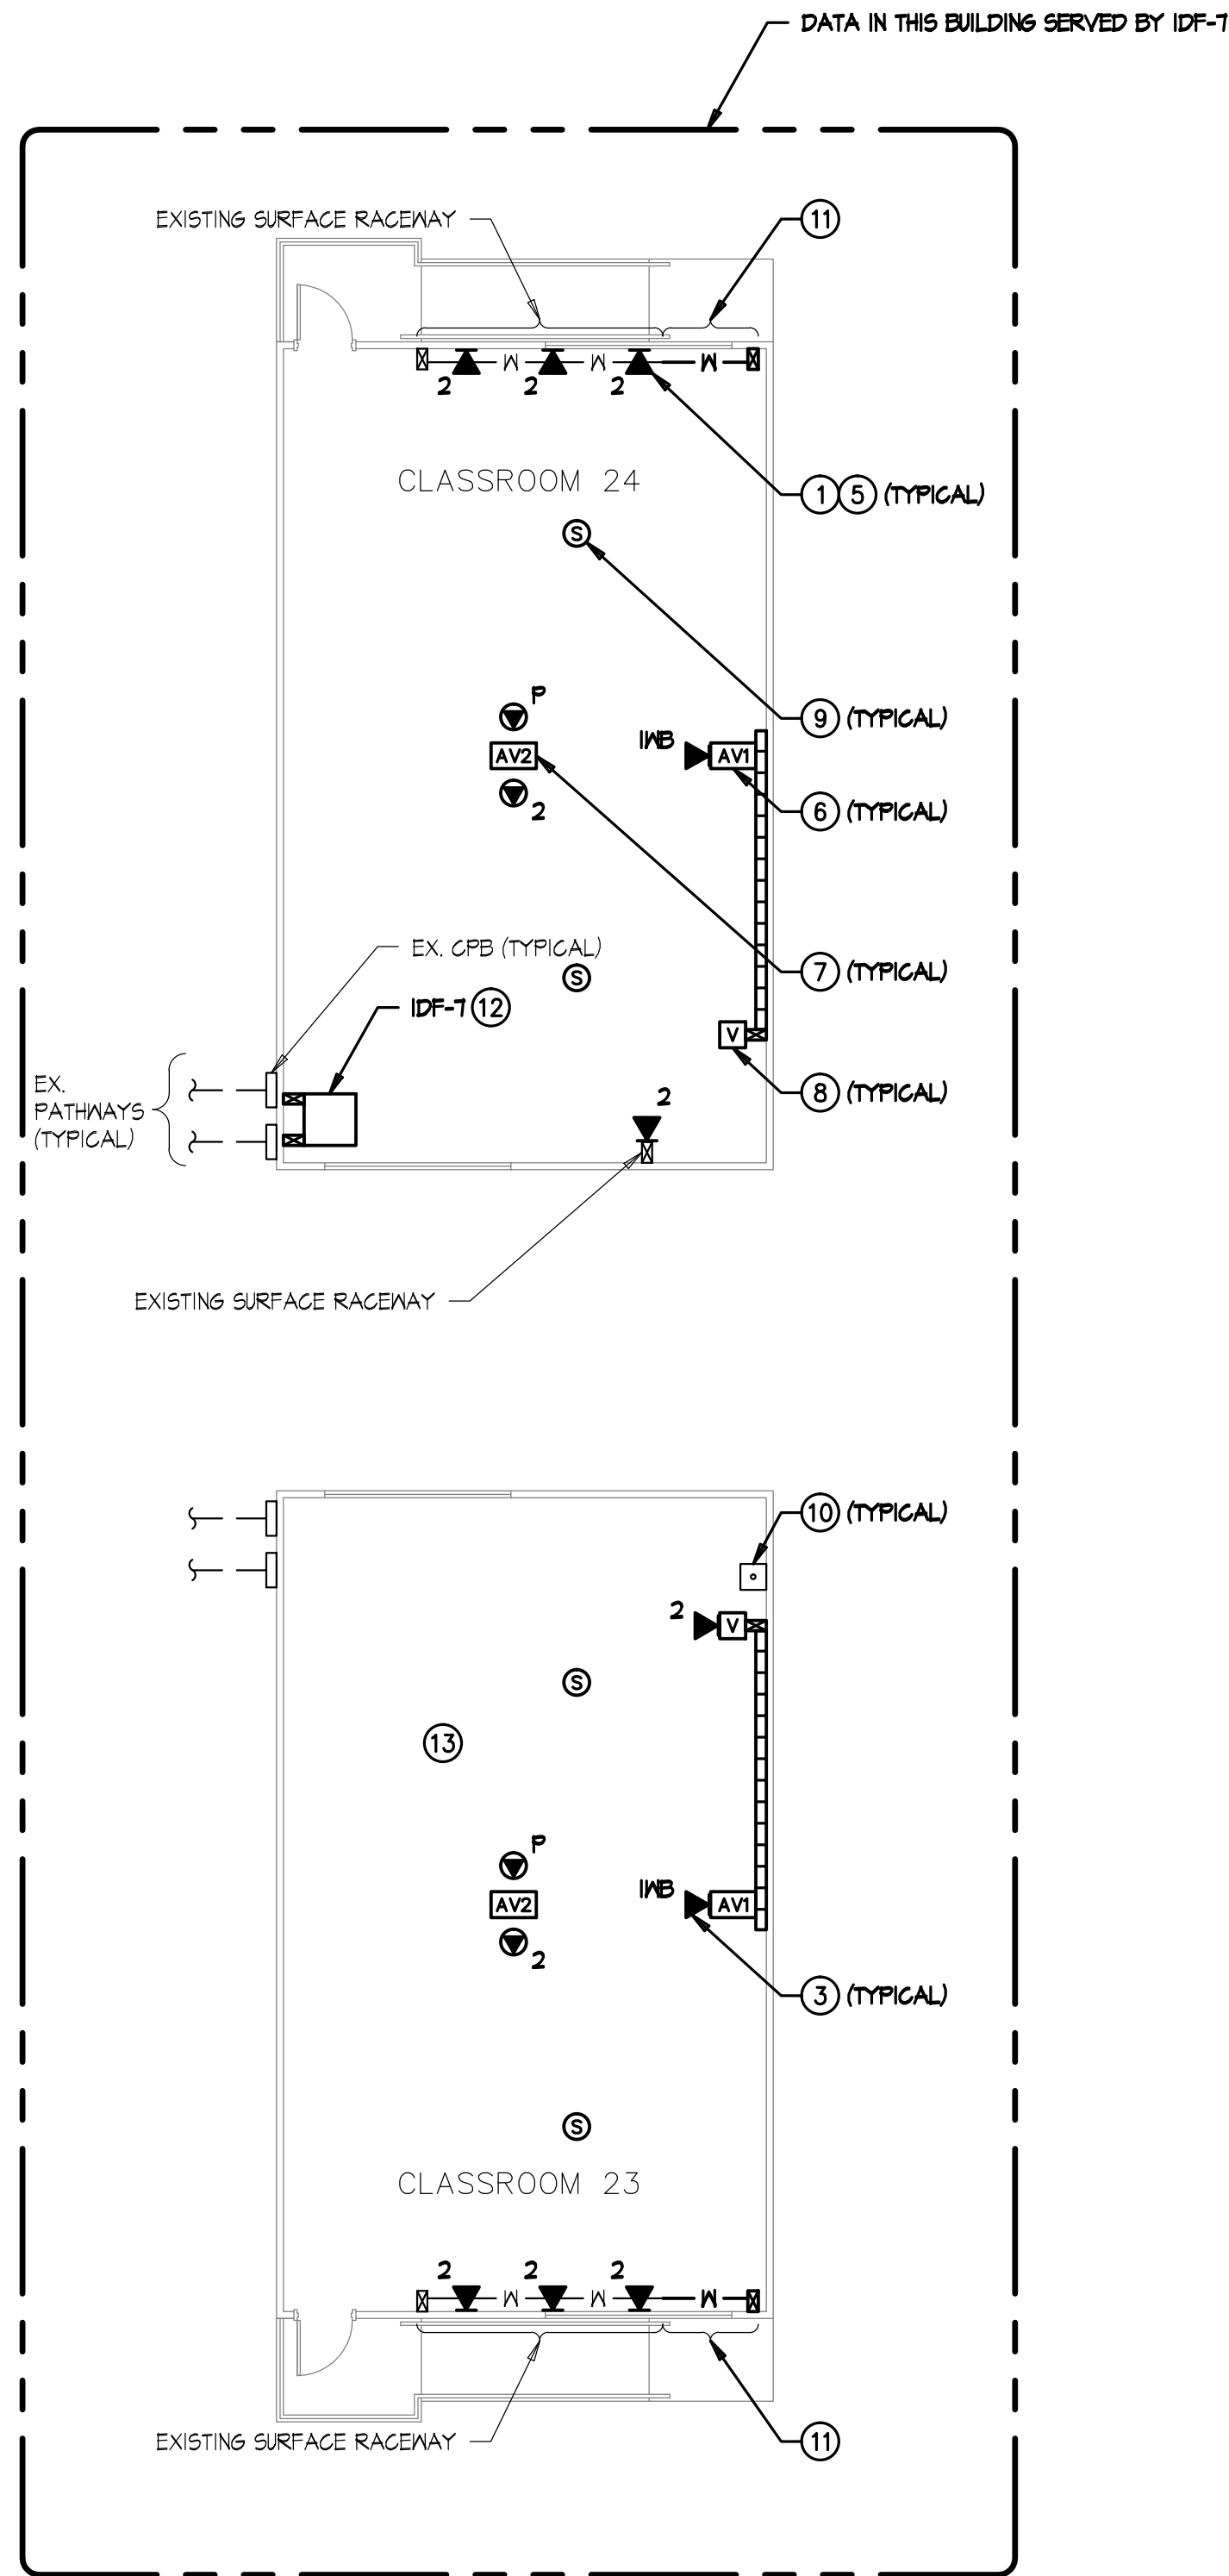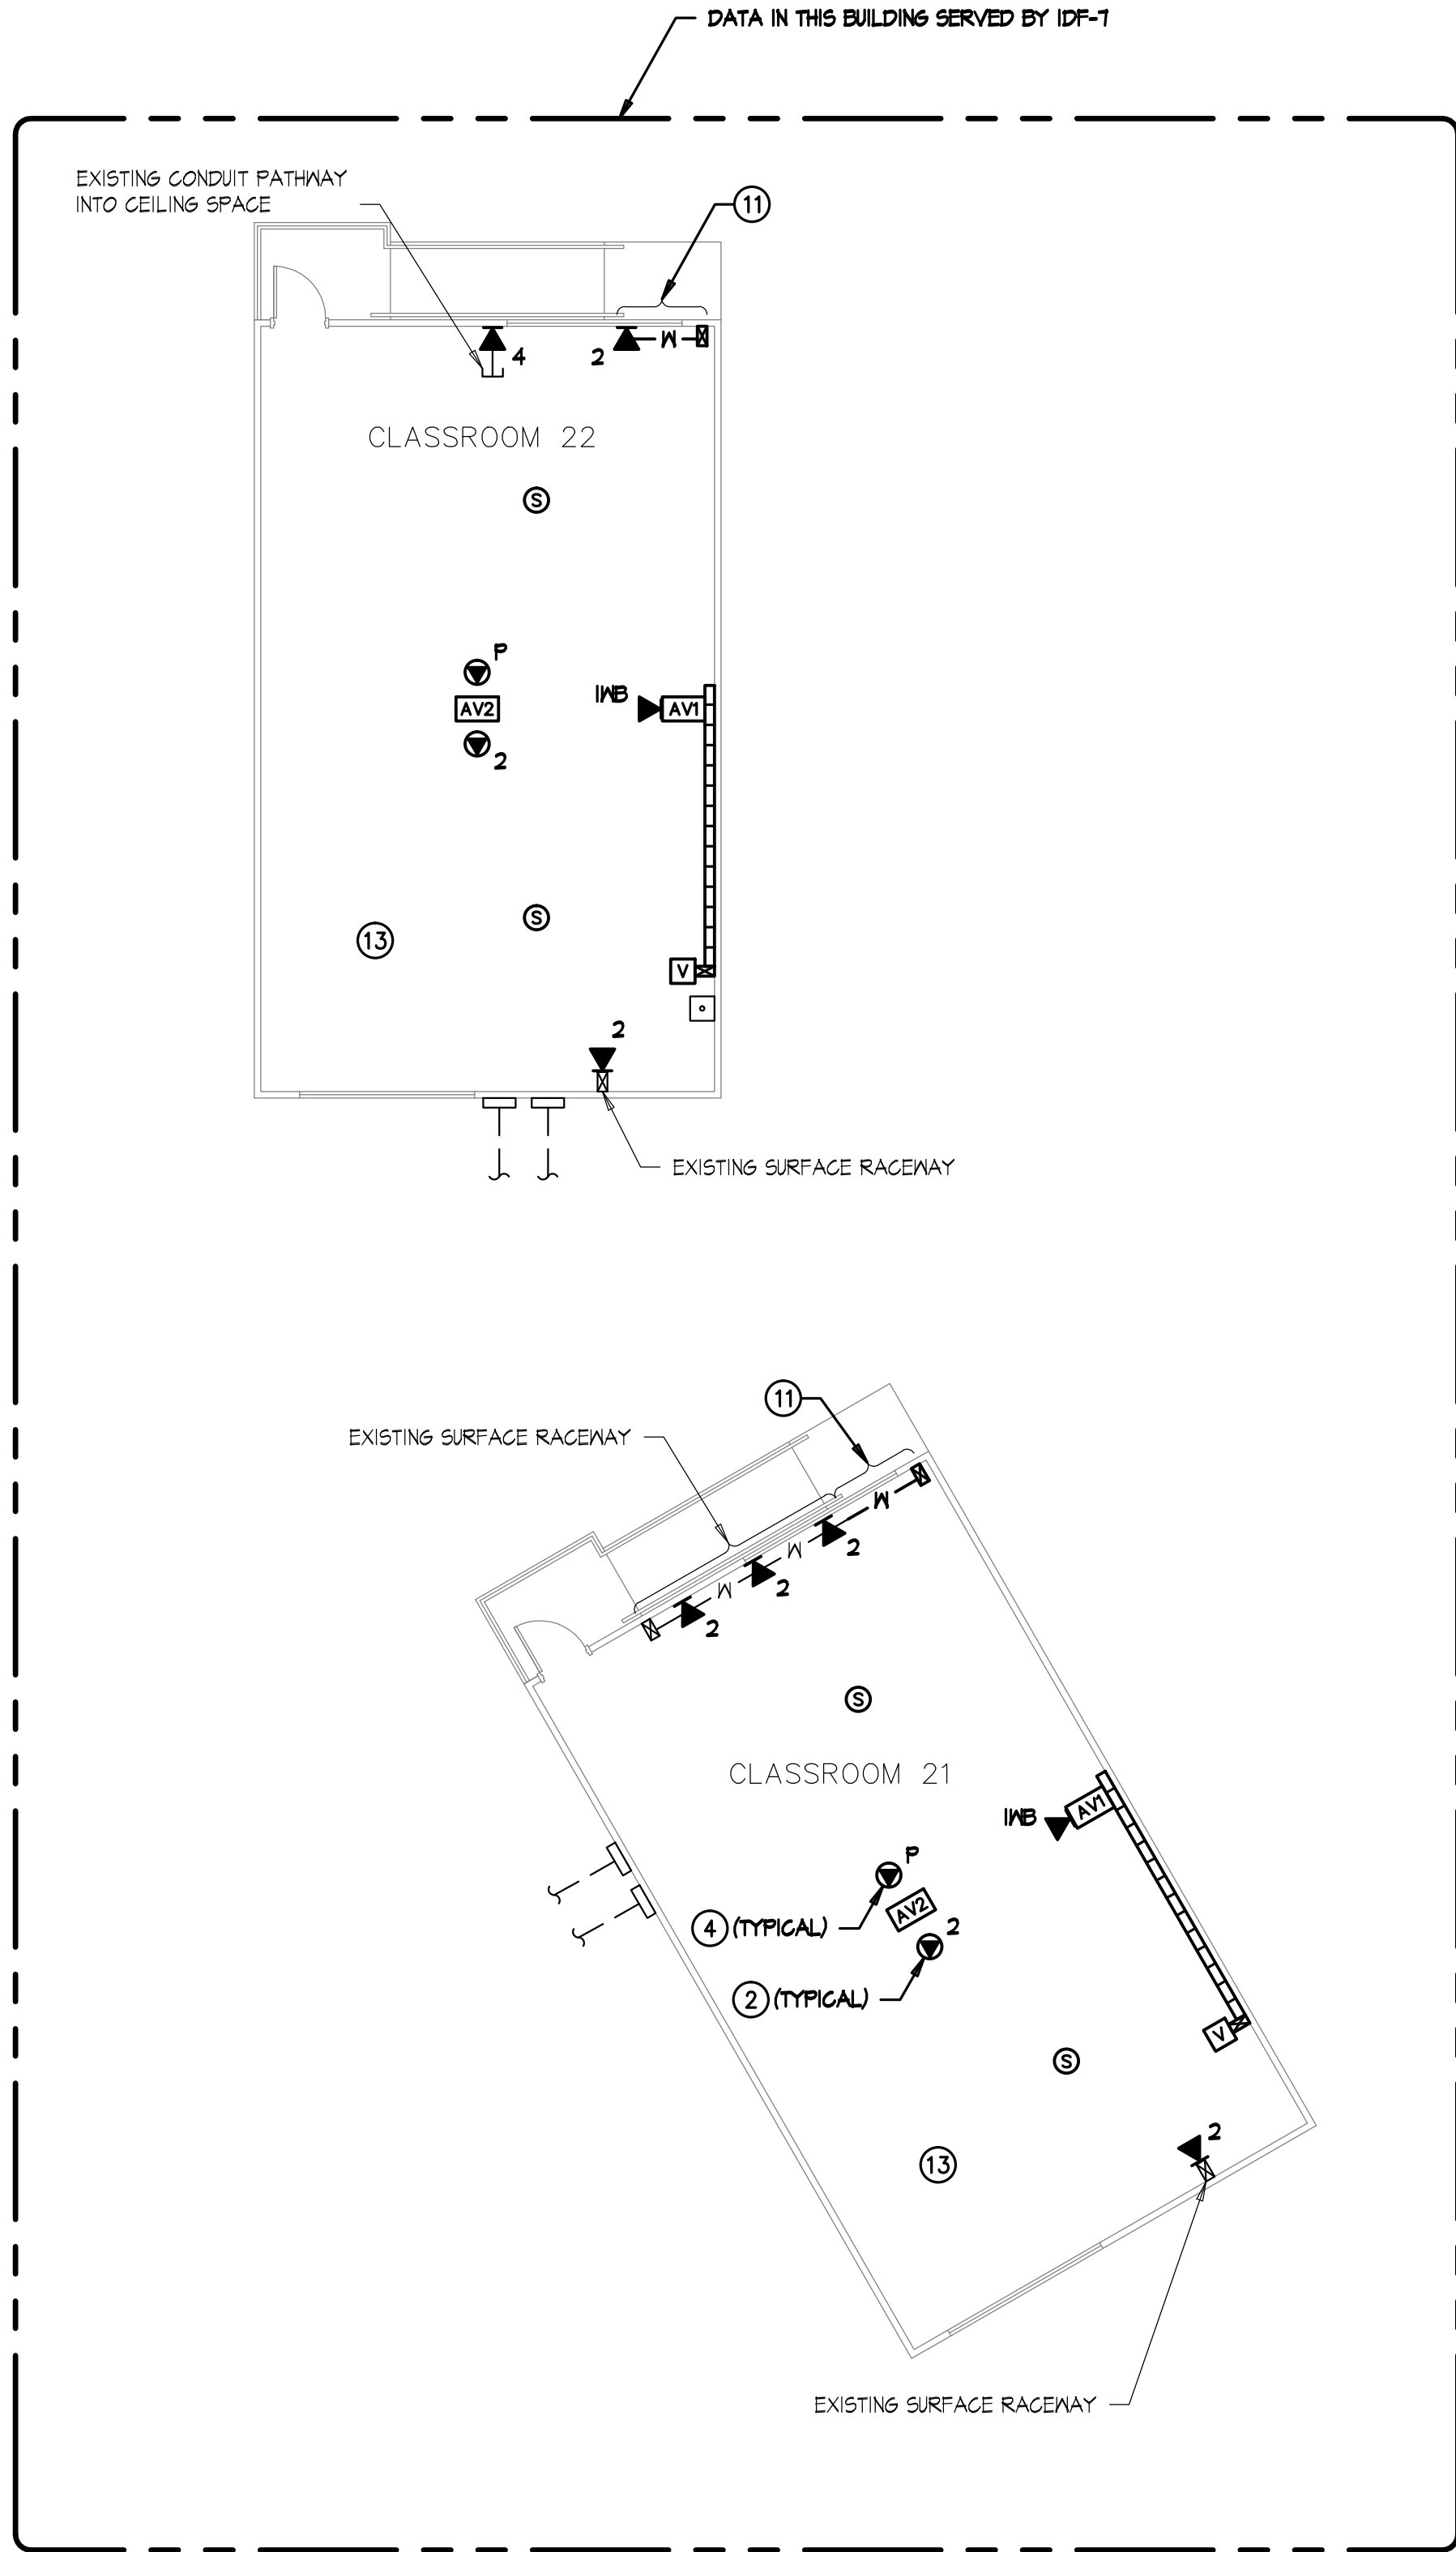


SIGNAL PLAN KEYNOTES

- CATEGORY 6 DATA OUTLET. PROVIDE NEW CATEGORY 6 JACKS AND CABLES TO IDF. UTILIZE EXISTING PATHWAYS U.O.N. FOR INSTALLATION IN WALLS.
- CATEGORY 6 DATA OUTLET MOUNTED ABOVE LAY-IN CEILING DESIGNATED FOR WIRELESS NETWORK. PROVIDE NEW CATEGORY 6 JACKS AND CABLES TO IDF. SEE DETAIL F/ET-5.2.
- (I) PORT CATEGORY 6 DATA OUTLET DESIGNATED FOR FUTURE INTERACTIVE WHITEBOARD. PROVIDE NEW CATEGORY 6 JACK AND CABLE TO IDF. LOCATION TO BE AT CENTER OF TEACHING WALL AT +18" AFF. SEE DETAIL A/ET-5.5.
- (I) PORT CATEGORY 6 DATA OUTLET AT CEILING MOUNTED PROJECTOR DESIGNATED FOR PROJECTOR MONITORING. PROVIDE NEW CATEGORY 6 JACK AND CABLE TO IDF. CONTRACTOR TO COORDINATE EXACT LOCATION WITH CEILING MOUNTED PROJECTOR MOUNTING PLATE. SEE B/ET-5.5.
- PROVIDE NEW FACEPLATES, DEVICE BRACKETS (SURFACE RACEWAY) AND OR DEVICE BOXES. SEE DETAIL A/B/ET-5.3 FOR FACEPLATE & LABELING REQUIREMENTS.
- AVI INTERFACE MOUNTED AT CENTER OF TEACHING WALL AT +18" AFF. PROVIDE EXTRON 2-GANG ENB SERIES WALL BOX FOR AVI INTERFACE. SEE ET-5.4 & A/ET-5.5 FOR DETAILS.
- AUDIO/VISUAL FLYING LEADS AT CEILING MOUNTED PROJECTOR LOCATION. SEE ET-5.4 & B/ET-5.5 FOR DETAILS.
- AUDIO VOLUME CONTROL OUTLET MOUNTED AT TEACHER'S STATION LOCATION AT +48" AFF. SEE ET-5.4 & A/ET-5.5 FOR DETAILS.
- AUDIO/VISUAL SPEAKER FLUSH IN CEILING TILE. SEE ET-5.4 FOR DETAILS.
- EXISTING PHONE (BOSEN HANDSET), TO REMAIN.
- PROVIDE DUAL CHANNEL WIREMOLD 2800 TO ACCOMMODATE DATA CABLING. COLOR TO MATCH EXISTING (TYPICAL AT STUDENT WORKSTATIONS)
- SEE DETAIL A/ET-5.6 FOR INSTALLATION.
- SEE DETAIL B/ET-5.6 FOR OSP PATHWAYS.

GENERAL NOTES

- SEE DATA RISER DIAGRAM ON ET-1.3 FOR CABLING DETAILS.
- SUPPORT CATEGORY 6 & AUDIO/VISUAL CABLING WITH 'U-HOOK' SUPPORTS EVERY 4' WHERE CABLES ARE NOT SUPPORTED, ROUTED THROUGH CONDUIT OR CABLE TRAY. MAINTAIN 12" CLEARANCE FROM ELECTRICAL & LIGHTING. SEE DETAIL D/ET-5.2.
- USE EXISTING UNDER GROUND DUCTBANK FOR CABLE DISTRIBUTION.

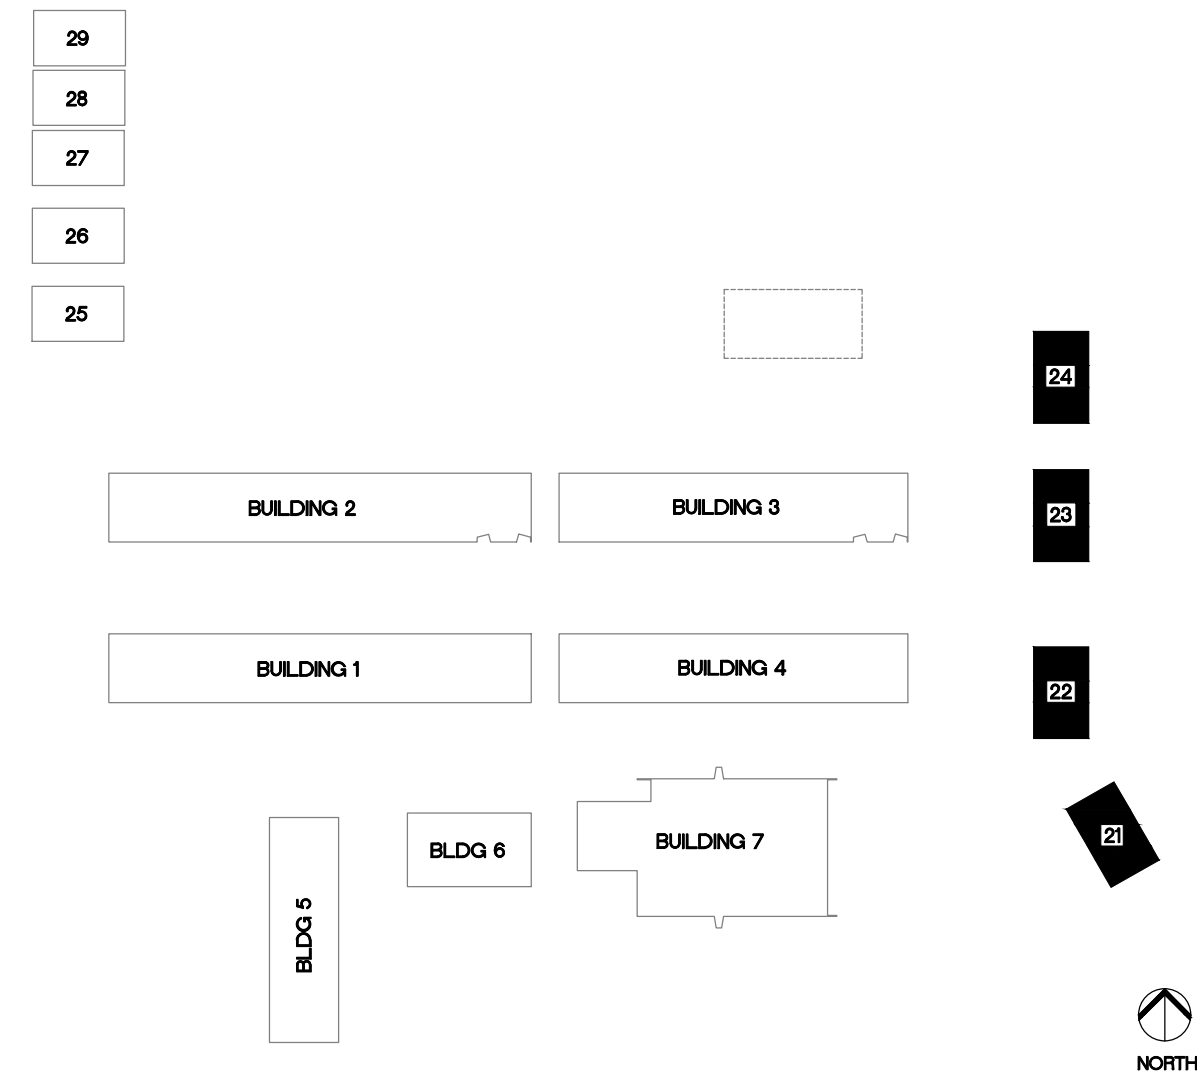

KEYPLAN

CONSULTANT

APPROVALS

DESCRIPTION

PORTABLE  
21-24 SIGNAL  
PLANS

DATE


11/16/12

JOB #

12167

SHEET #

E-82

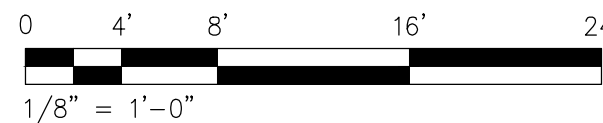


1/8" = 1'-0"



**TURPIN & RATTAN**  
ENGINEERING, INC.  
CONSULTING ELECTRICAL ENGINEERS  
4719 PALM AVENUE  
LA MESA, CA 91941-5221  
619 / 466 / 6224 FAX 619 / 6233  
E-MAIL: ENGINEER@TREISO.COM

TREI # 12167






V.PHATHANAK 11/16/12 - B-4:30AM

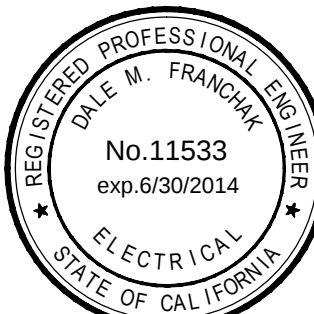


MARK FORTIE, RCDD



EXPIRES 12/31/13  
Regis. No. 081432

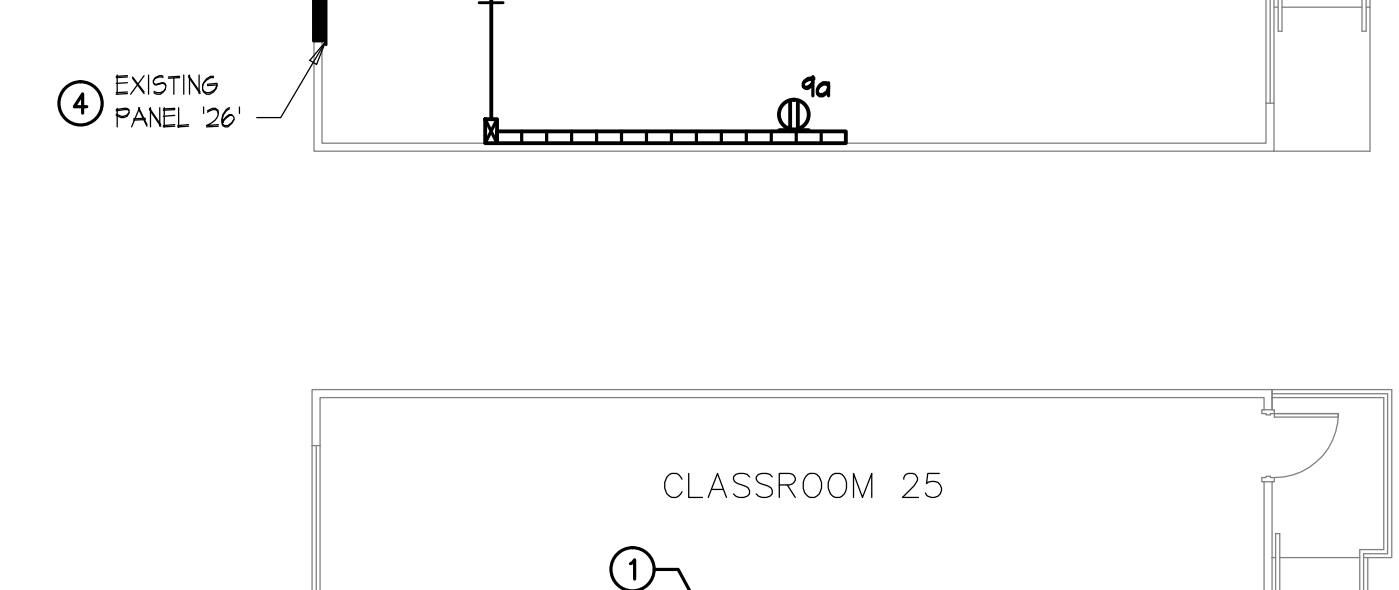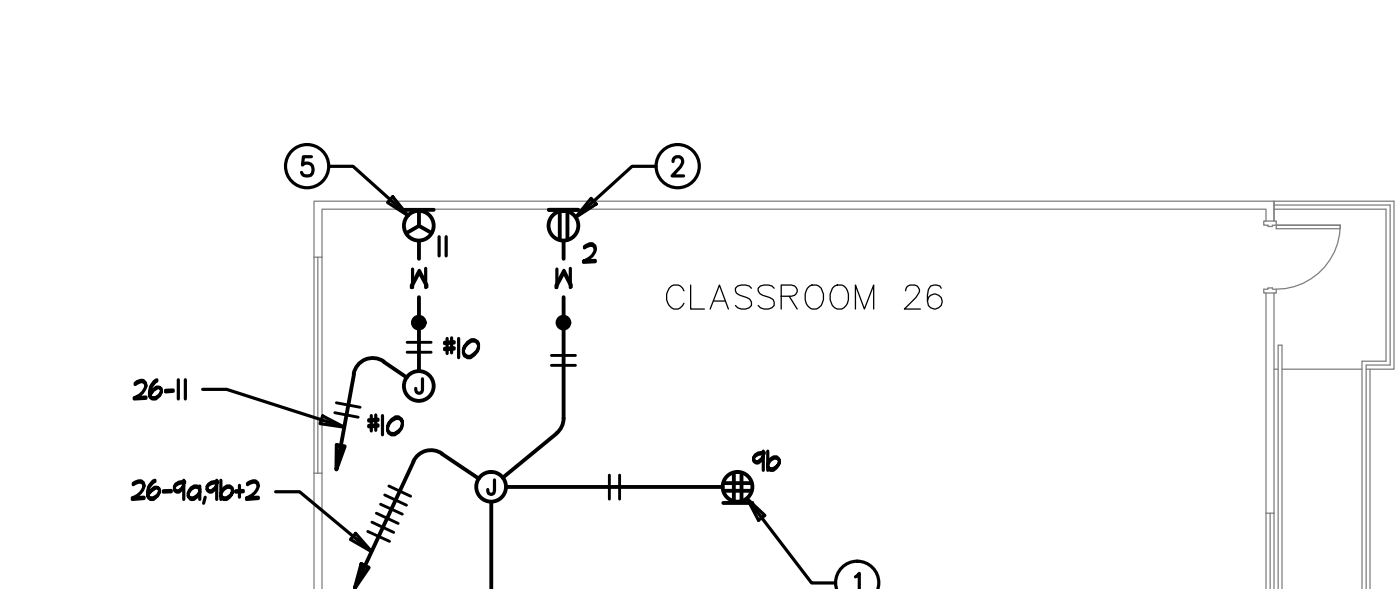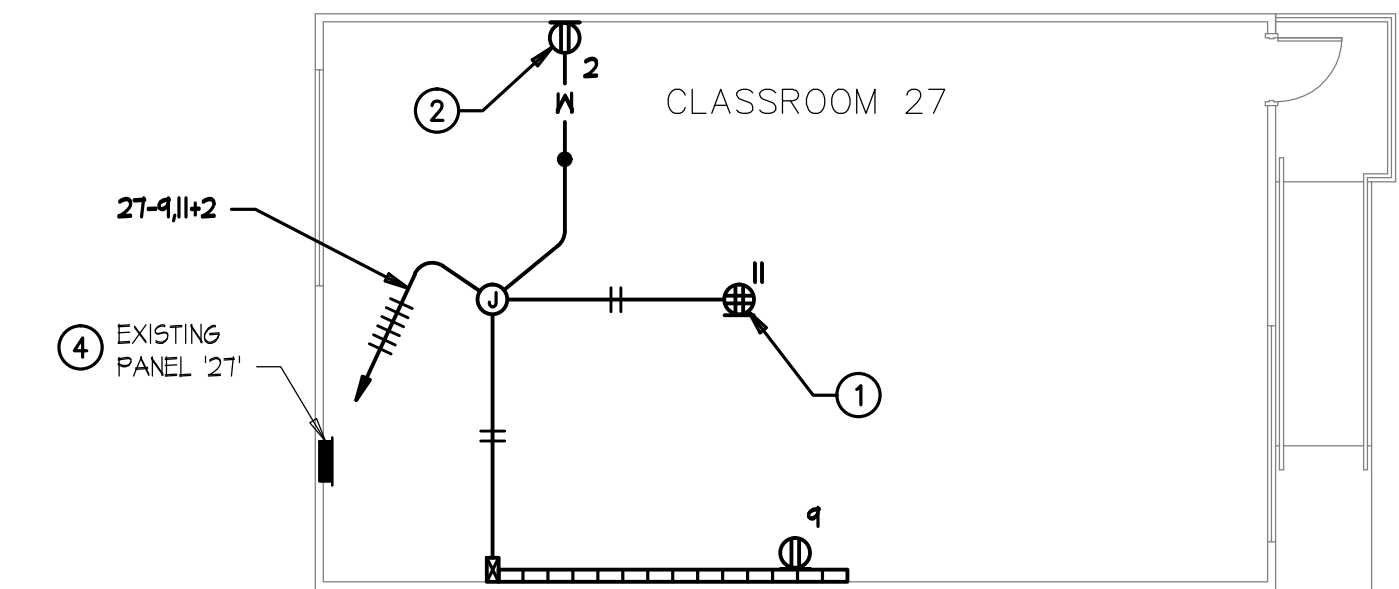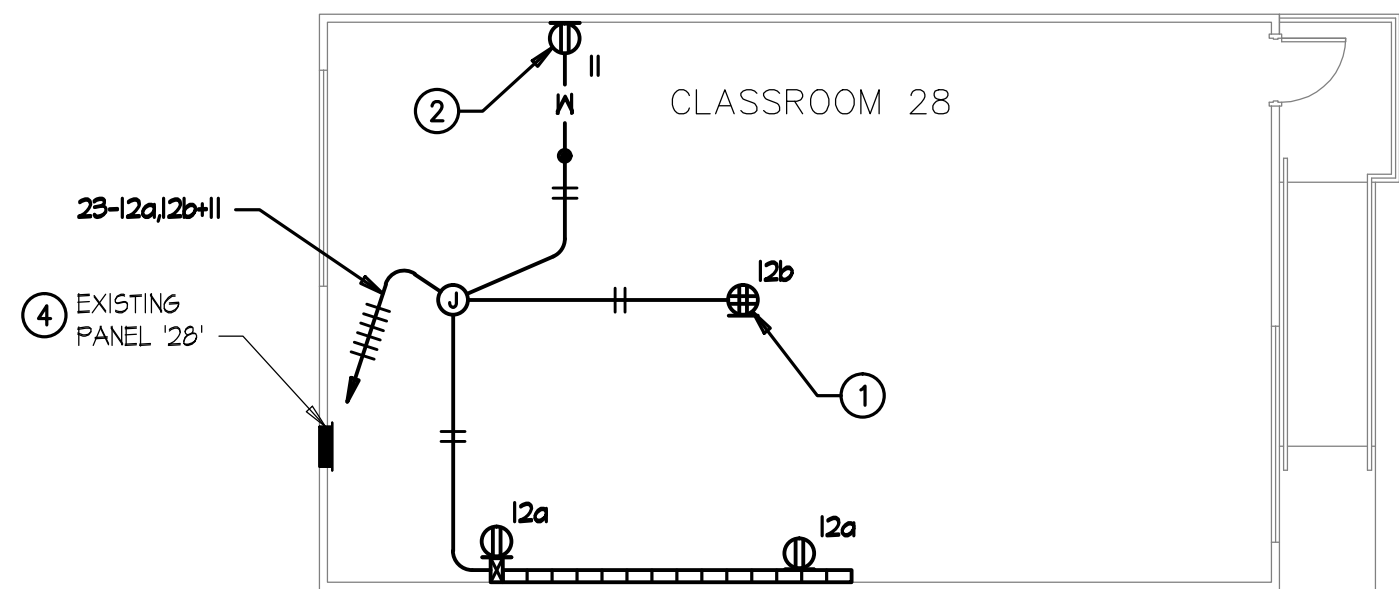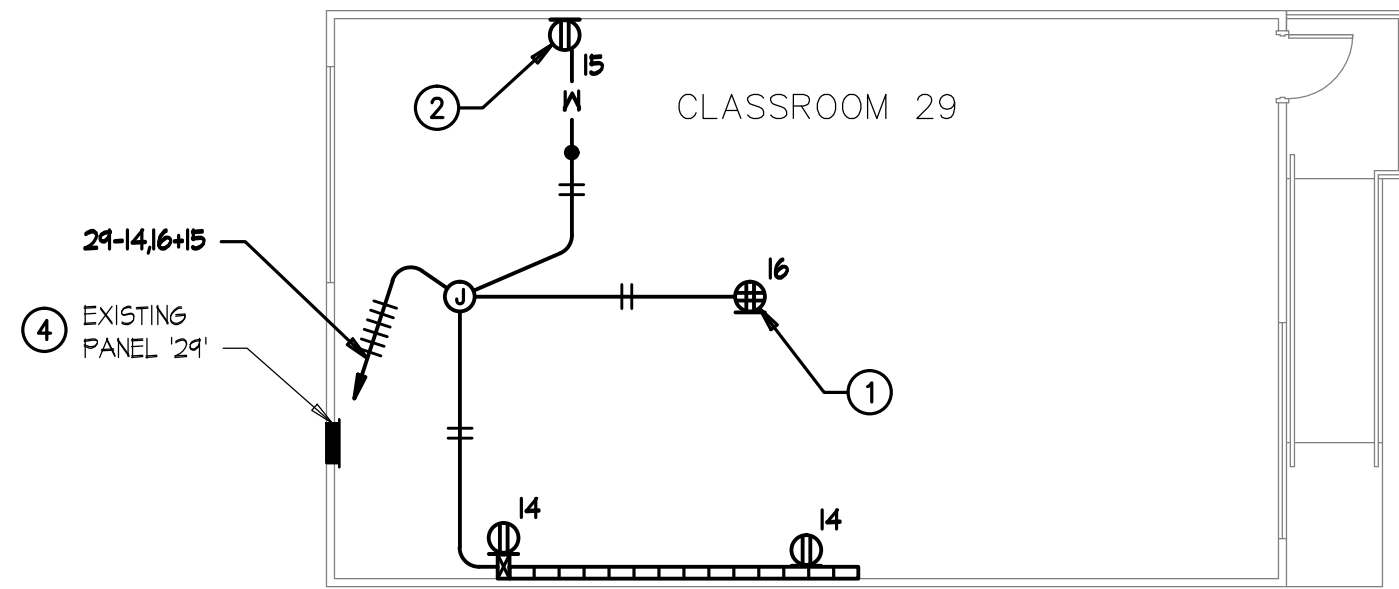

PORTABLE 25-29 - POWER PLANS

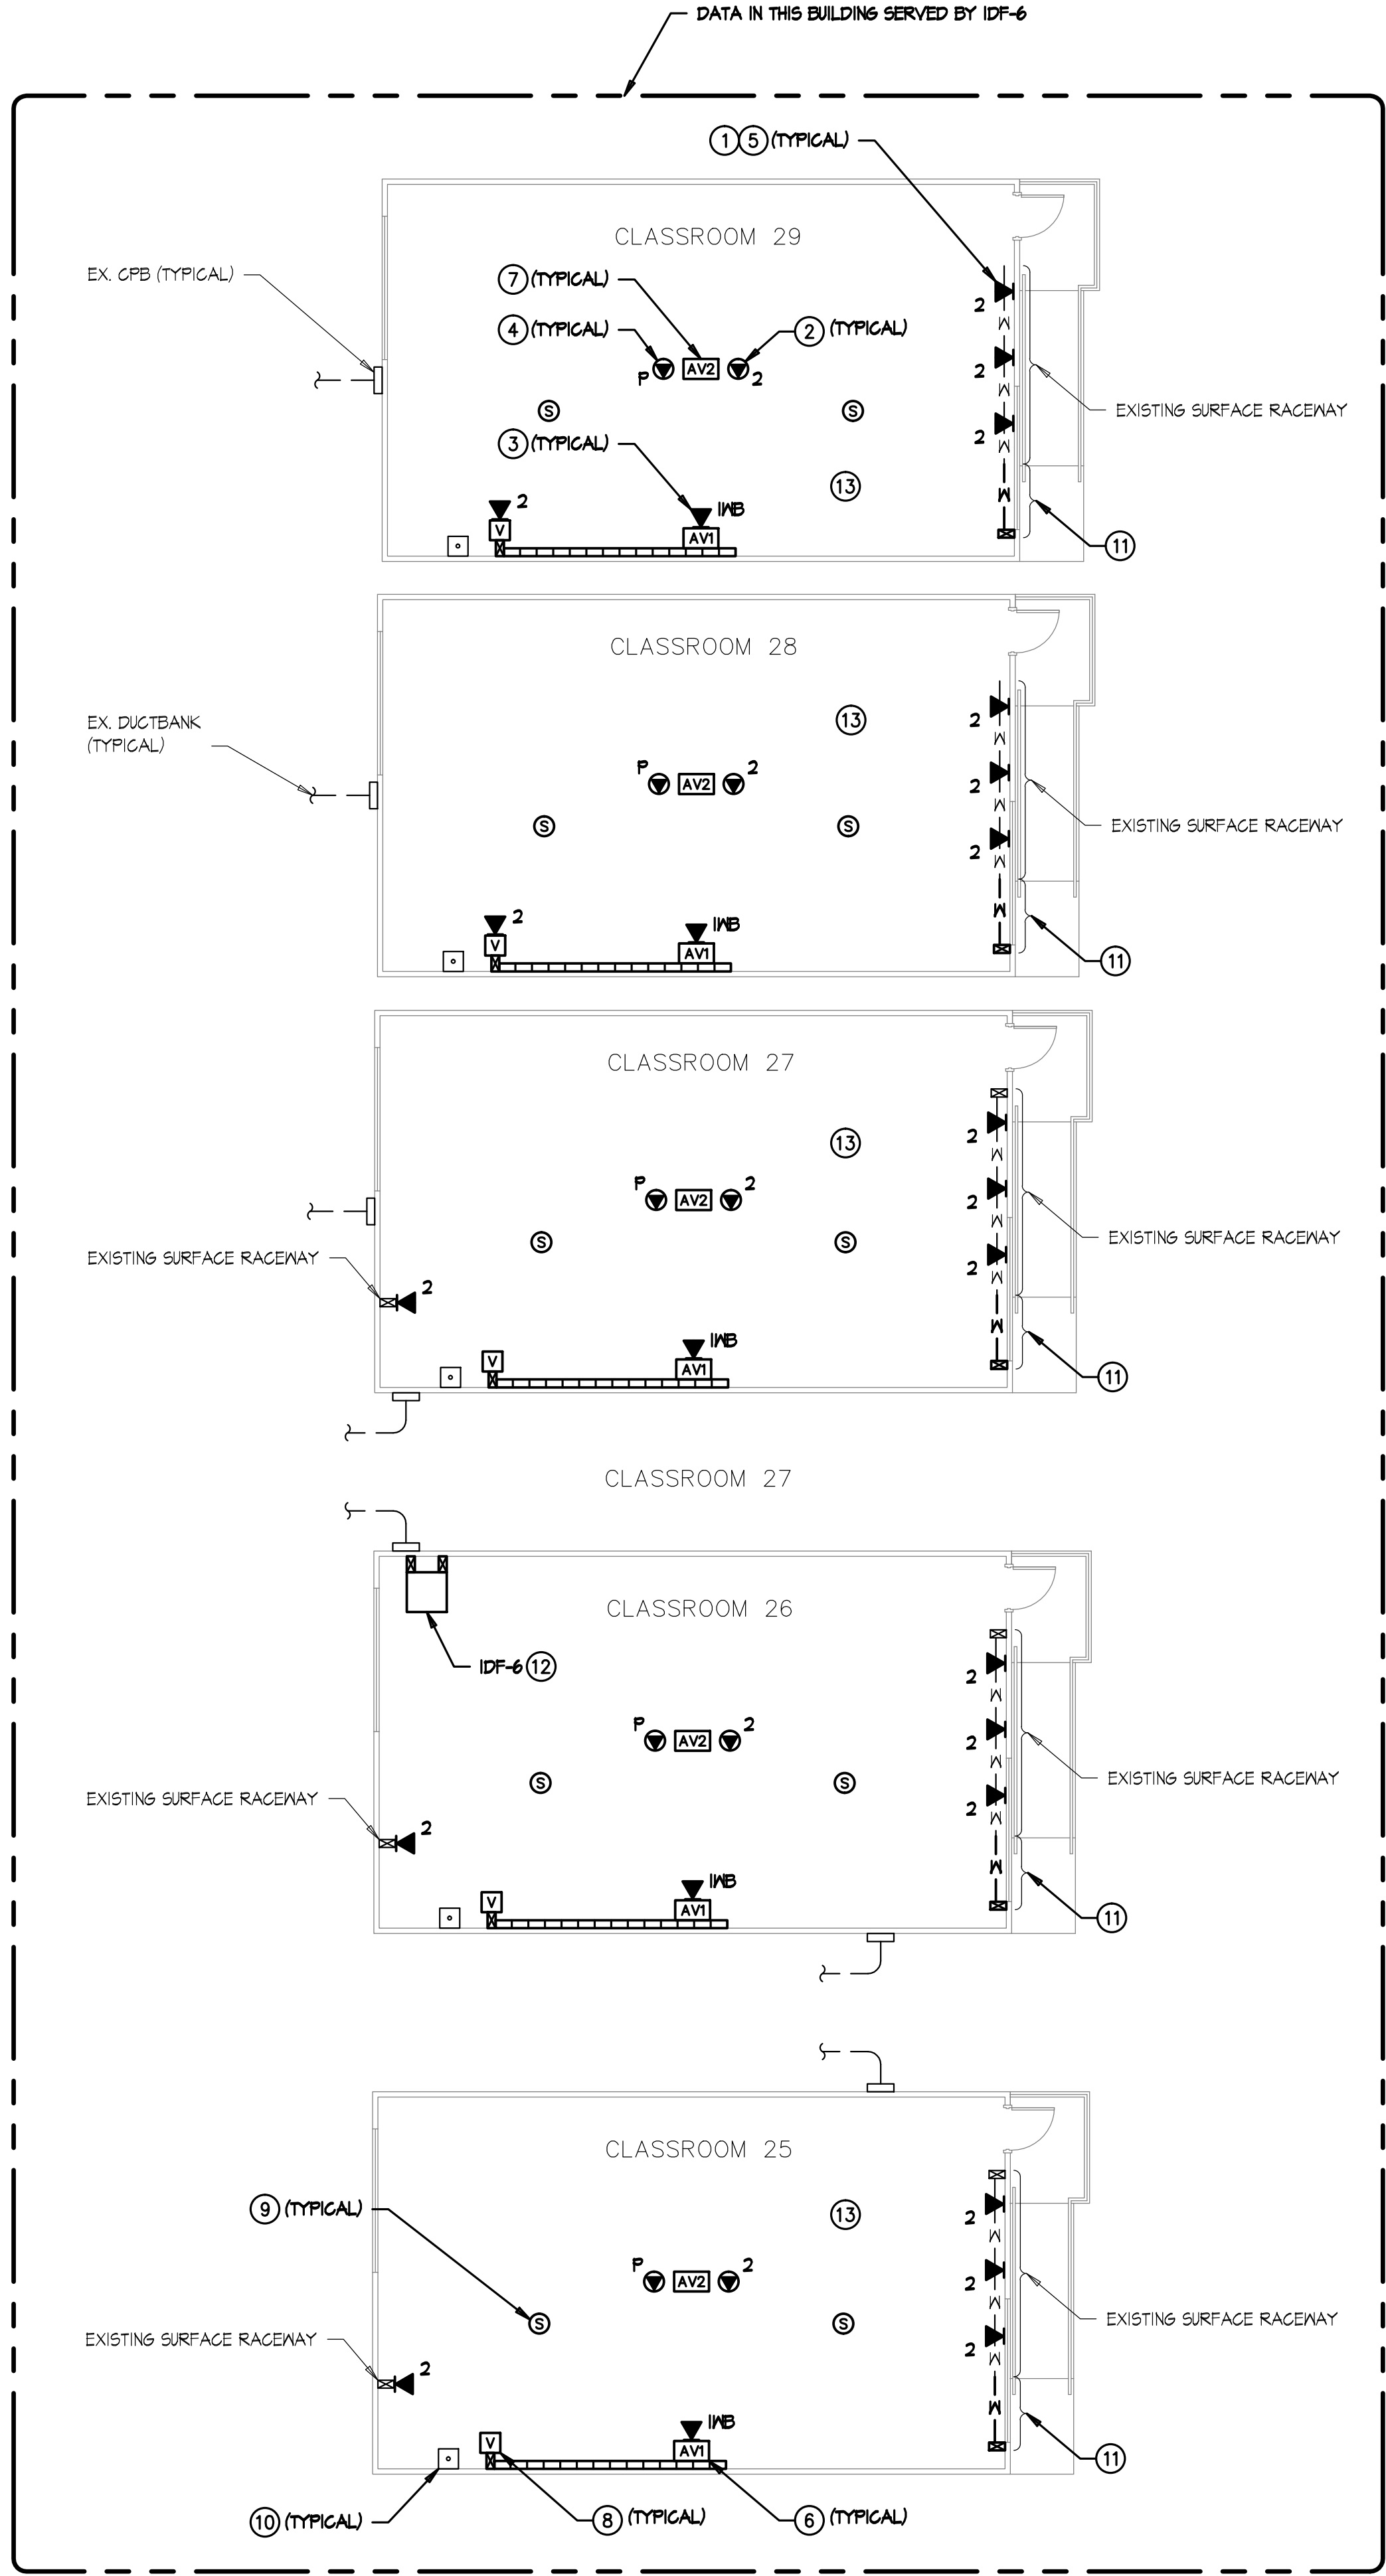

1/8" = 1'-0"

PORTABLE 25-29 - SIGNAL PLANS

POWER PLAN KEYNOTES


- 1 MOUNT DOUBLE DUPLEX RECEPTACLE IN CEILING TILE FOR CEILING MOUNTED PROJECTOR AND AV POWER SUPPLY
- 2 PROVIDE RECEPTACLE MOUNTED AT +18" AFF FOR LAPTOP CART. PROVIDE DEDICATED BRANCH CIRCUIT. USE WIREMOLD 2300 DROP FROM CEILING WITH ASSOCIATED CONDUIT TRANSITION FITTINGS. PROVIDE FURRING AS REQUIRED.
- 3 PROVIDE RECEPTACLE MOUNTED AT +18" AFF FOR LAPTOP CART. PROVIDE DEDICATED BRANCH CIRCUIT. USE WIREMOLD 2300 WITH ASSOCIATED CONDUIT TRANSITION FITTINGS. PROVIDE FURRING AS REQUIRED.
- 4 SEE RESPECTIVE PANEL SCHEDULE FOR ADDITIONAL WORK AT EXISTING PANEL.
- 5 PROVIDE NEMA 15-30R, 120V OUTLET AT +18" AFF FOR FLOOR MOUNTED IDF CONSOLE. PROVIDE DEDICATED BRANCH CIRCUIT UNLESS OTHERWISE NOTED. USE WIREMOLD 2300 DROP FROM CEILING WITH ASSOCIATED CONDUIT TRANSITION FITTINGS. PROVIDE FURRING AS REQUIRED.

SIGNAL PLAN KEYNOTES

- 1 CATEGORY 6 DATA OUTLET. PROVIDE NEW CATEGORY 6 JACKS AND CABLES TO IDF. UTILIZE EXISTING PATHWAYS U.O.N. FOR INSTALLATION IN WALLS.
- 2 CATEGORY 6 DATA OUTLET MOUNTED ABOVE LAY-IN CEILING DESIGNATED FOR WIRELESS NETWORK. PROVIDE NEW CATEGORY 6 JACKS AND CABLES TO IDF. SEE DETAIL F/ET-5.2.
- 3 (1) PORT CATEGORY 6 DATA OUTLET DESIGNATED FOR FUTURE INTERACTIVE WHITEBOARD. PROVIDE NEW CATEGORY 6 JACK AND CABLE TO IDF. LOCATION TO BE AT CENTER OF TEACHING WALL AT +18" AFF. SEE DETAIL A/ET-5.5.
- 4 (1) PORT CATEGORY 6 DATA OUTLET AT CEILING MOUNTED PROJECTOR DESIGNATED FOR PROJECTOR MONITORING. PROVIDE NEW CATEGORY 6 JACK AND CABLE TO IDF. CONTRACTOR TO COORDINATE EXACT LOCATION WITH CEILING MOUNTED PROJECTOR MOUNTING PLATE. SEE B/ET-5.5.
- 5 PROVIDE NEW FACEPLATES, DEVICE BRACKETS (SURFACE RACEWAY) AND OR DEVICE BOXES. SEE DETAIL A/B/ET-5.3 FOR FACEPLATE & LABELING REQUIREMENTS.
- 6 AVI INTERFACE MOUNTED AT CENTER OF TEACHING WALL AT +18" AFF. PROVIDE EXTRON 2-GANG EMB SERIES WALL BOX FOR AVI INTERFACE. SEE ET-5.4 & A/ET-5.5 FOR DETAILS.
- 7 AUDIO/VISUAL FLYING LEADS AT CEILING MOUNTED PROJECTOR LOCATION. SEE ET-5.4 & B/ET-5.5 FOR DETAILS.
- 8 AUDIO VOLUME CONTROL OUTLET MOUNTED AT TEACHER'S STATION LOCATION AT +48" AFF. SEE ET-5.4 & A/ET-5.5 FOR DETAILS.
- 9 AUDIO/VISUAL SPEAKER FLUSH IN CEILING TILE. SEE ET-5.4 FOR DETAILS.
- 10 EXISTING PHONE (BOSEN HANDSET), TO REMAIN.
- 11 PROVIDE DUAL CHANNEL WIREMOLD 2300 TO ACCOMMODATE DATA CABLING. COLOR TO MATCH EXISTING (TYPICAL AT STUDENT WORKSTATIONS)
- 12 SEE DETAIL A/ET-5.6 FOR INSTALLATION.
- 13 SEE DETAIL B/ET-5.6 OSP PATHWAYS.

GENERAL NOTES

1. SEE DATA RISER DIAGRAM ON ET-1.2 FOR CABLING DETAILS.
2. SUPPORT CATEGORY 6 & AUDIO/VISUAL CABLING WITH 'U-HOOK' SUPPORTS EVERY 4' WHERE CABLES ARE NOT SUPPORTED, ROUTED THROUGH CONDUIT OR CABLE TRAY. MAINTAIN 12" CLEARANCE FROM ELECTRICAL & LIGHTING. SEE DETAIL D/ET-5.2.
3. USE EXISTING UNDER GROUND DUCTBANK FOR CABLE DISTRIBUTION.

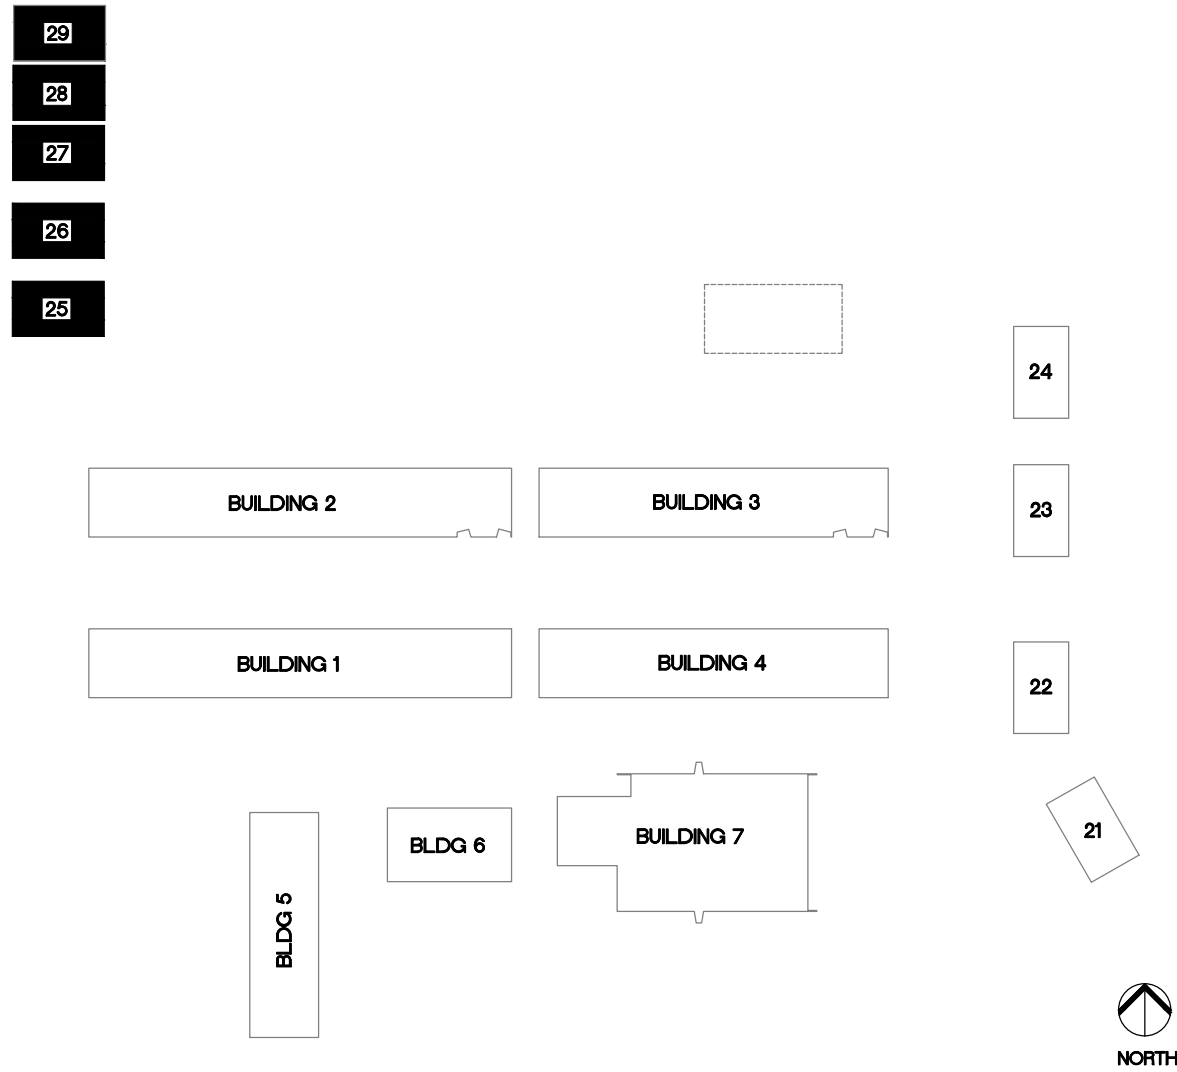

KEYPLAN

NTS

**TURPIN & RATTAN**  
ENGINEERING, INC.  
CONSULTING ELECTRICAL ENGINEERS  
4719 PALM AVENUE  
LA MESA, CA 91941-5221  
619-466-1622 / 6224 FAX 619-466-16233  
E-MAIL: ENGINEER@TREISO.COM  
TREI # 12167  
V.PHATHANAK 11/16/12 - B-43AM



APPROVALS

DESCRIPTION

PORTABLE  
25-29 POWER  
AND SIGNAL  
PLANS

DATE

11/16/12

JOB #

12167

SHEET #

E-9.1



CONSULTANT