


**Citizens' Oversight Committee
Project Tour
Wednesday, 4/17/2019**

Itinerary:

- 8:45-9:00 Members arrive and board the van.
- 9:05 Van leaves D.O. and heads to Hillsdale.
- 9:20 Arrive at Hillsdale; Group tours new modular classroom building.
- 9:50 Depart Hillsdale and head to Anza.
- 10:00 Arrive at Anza; Group tours current construction site.
- 10:30 Depart Anza and head to Johnson.
- 10:50 Arrive at Johnson; Group tours future construction site.
- 11:20 Depart Johnson and head to D.O.
- 11:30 Arrive back at D.O.; Tour concludes.

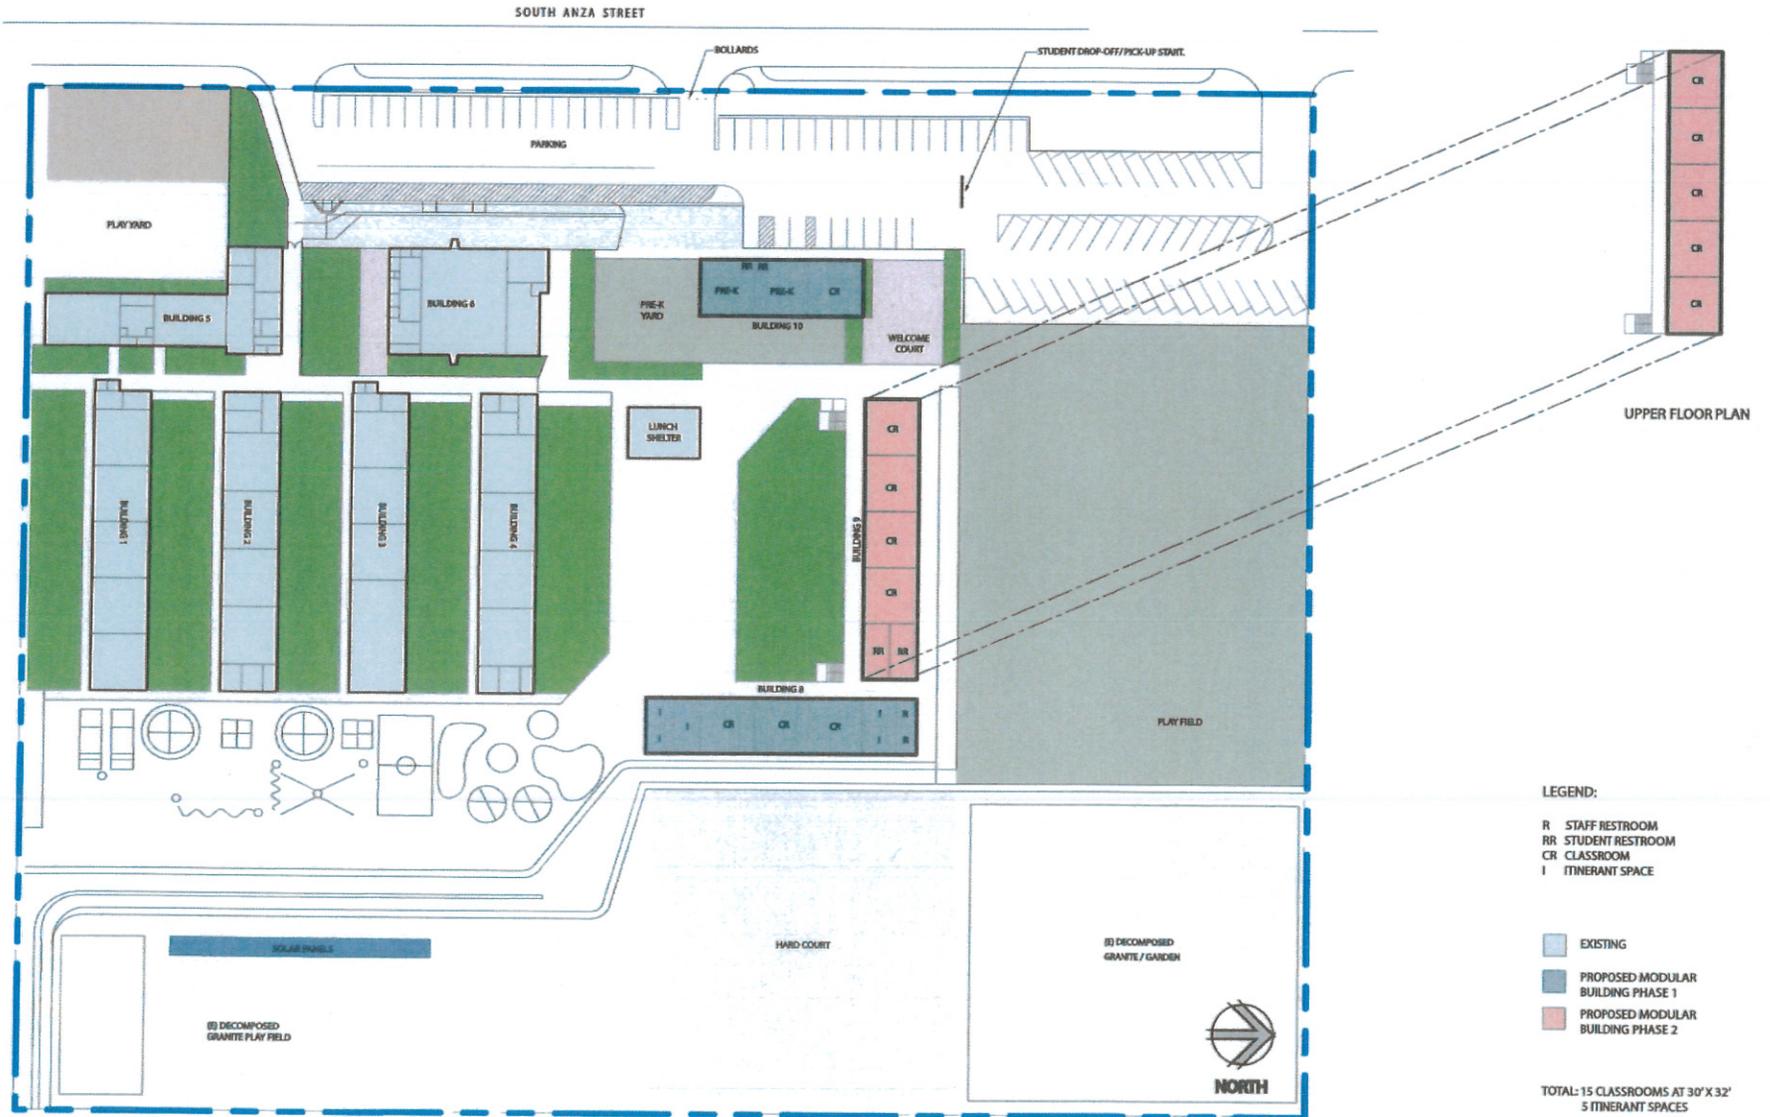

225 Broadway, Suite 1300
San Diego, California 92101
(619) 398-3800
www.hed.design

Copyright © 2018

ANZA ELEMENTARY SCHOOL
CLASSROOM REPLACEMENT

Cajon Valley Union School District


Title: Preliminary Site Plan

Date: 10/09/2018

Scale: 1"=100'-0"

Sketch No.: AES-SP-3

Anza Elementary School

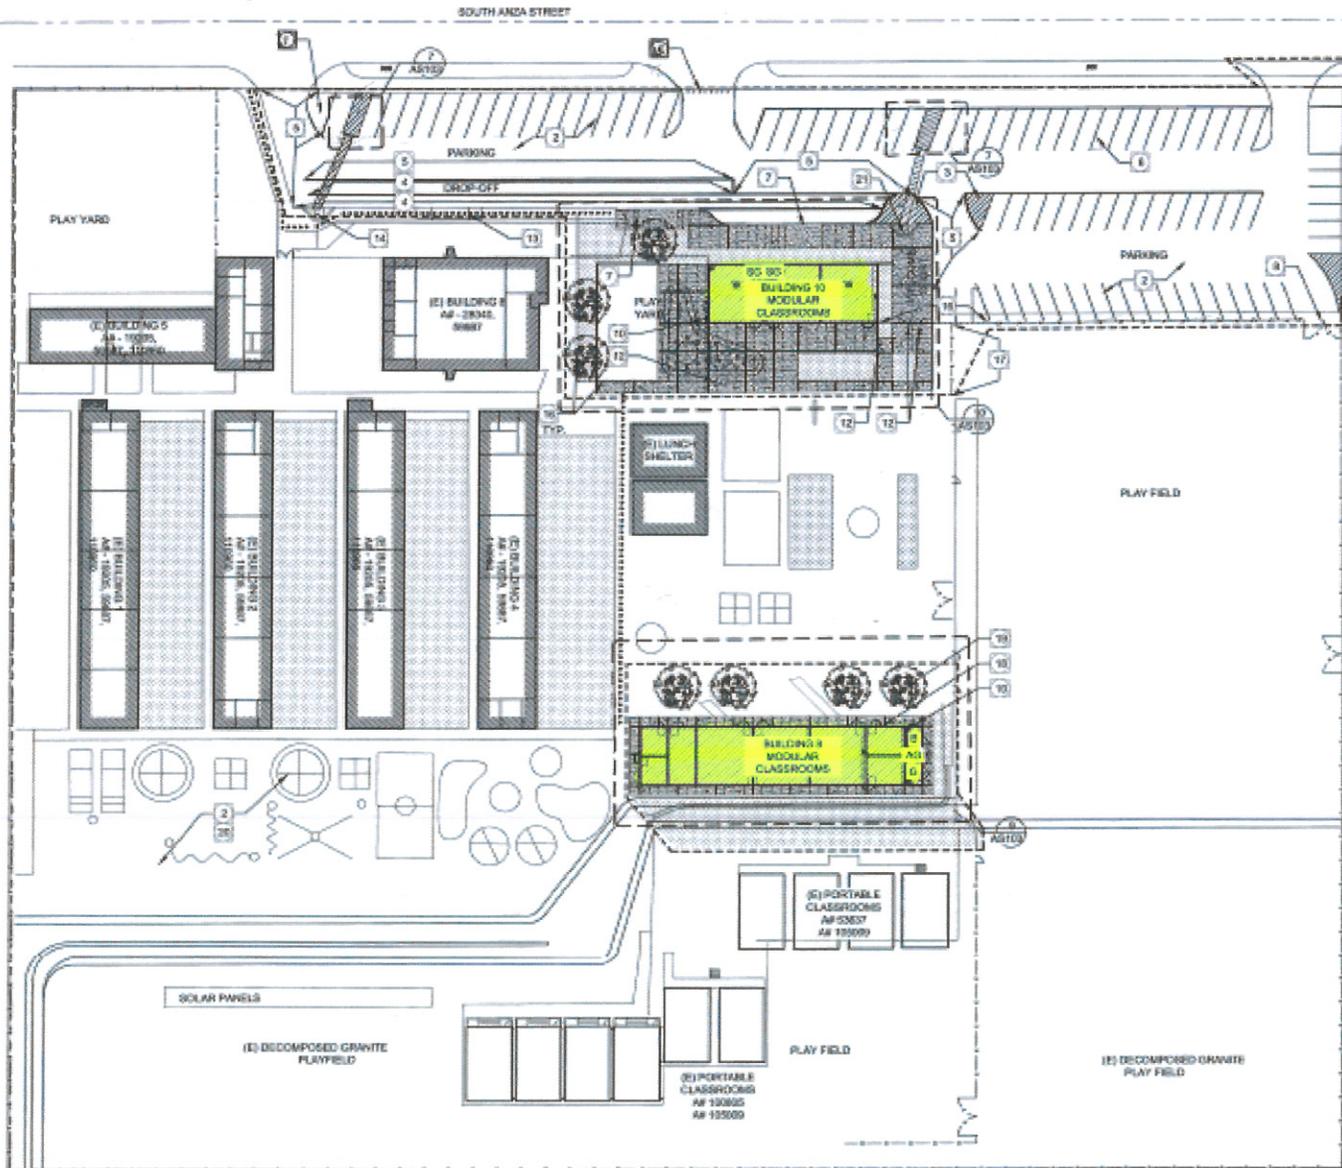

Scope of Work (Phase 1):

Demolition/removal: 5 portable classroom buildings.

Addition: 2 new modular classroom buildings, including: 6 classrooms; 5 small group/office spaces; student and staff restrooms. Landscaping and new preschool playground.

Renovation: Parking lot improvements.


Architect: HED

Contractor: Conan Construction

Construction Start Date: 4/1/2019

Estimated Construction Completion Date: 8/9/2019

1 SITE PLAN
AS/01 SCALE 1/8"=1'-0" 

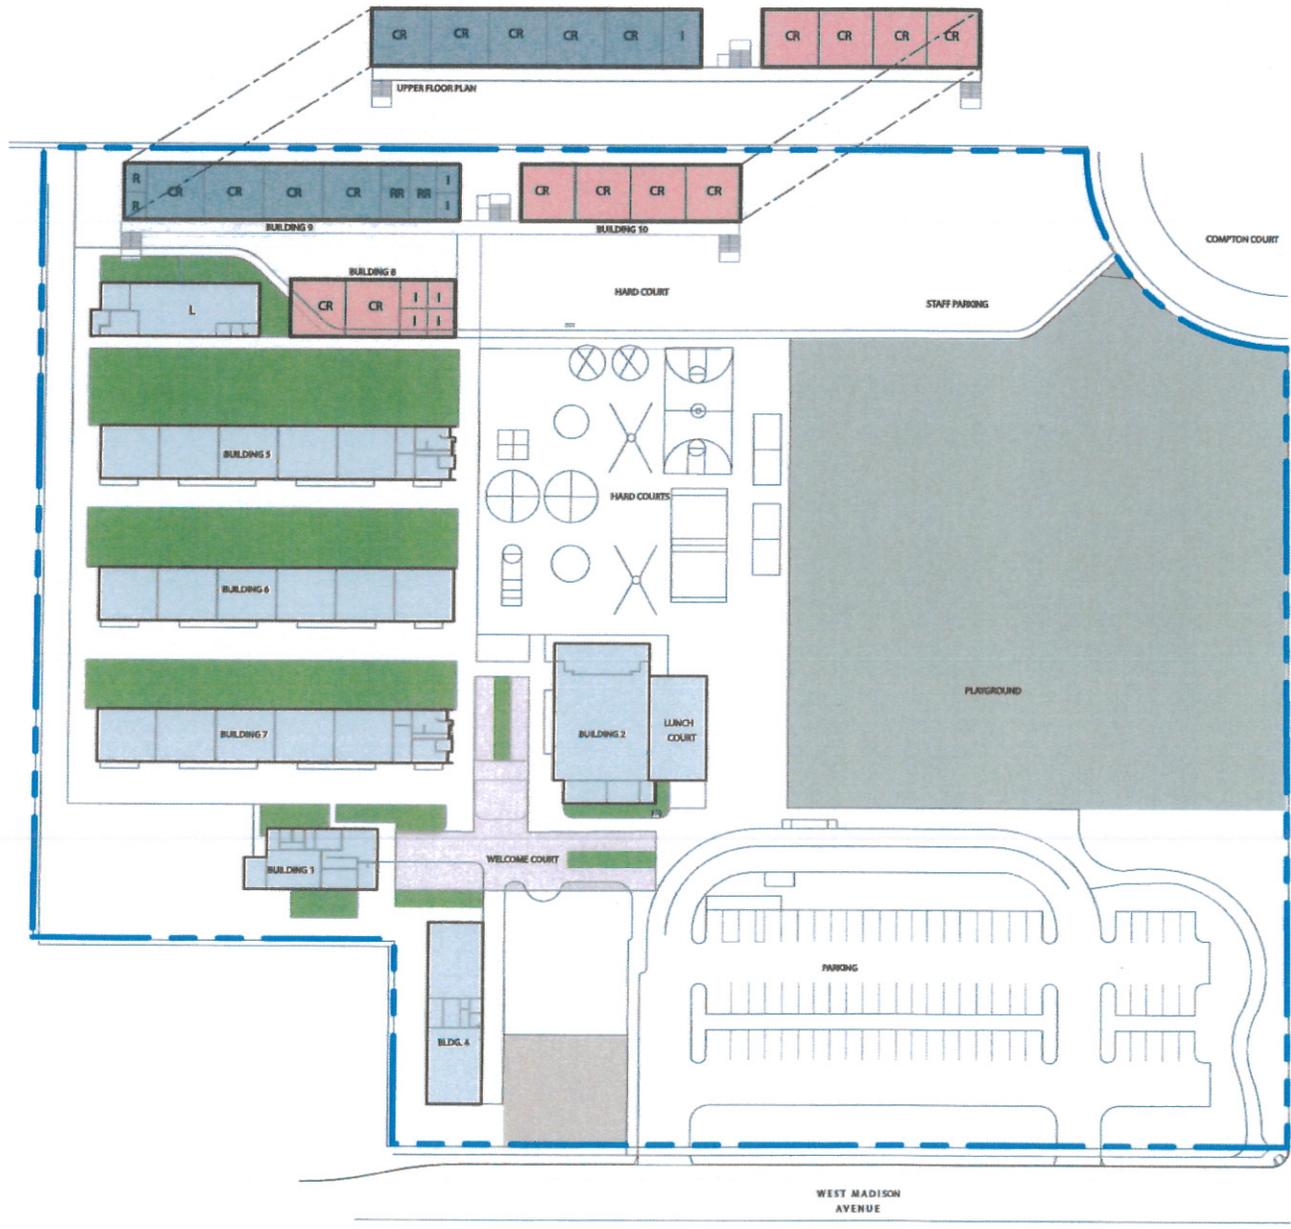

LEGEND:

- R STAFF RESTROOM
- RR STUDENT RESTROOM
- CR CLASSROOM
- I ITINERANT SPACE

- EXISTING
- PROPOSED MODULAR BUILDING PHASE 1
- PROPOSED MODULAR BUILDING PHASE 2

TOTAL: 19 CLASSROOMS AT 30' X 32'
7 ITINERANT SPACES



225 Broadway, Suite 1300
San Diego, California 92101
(619) 398-3800
www.hed.design
Copyright © 2018

JOHNSON ELEMENTARY SCHOOL
CLASSROOM REPLACEMENT
Cajon Valley Union School District

Title: Preliminary Site Plan
Date: 10/09/2018
Scale: 1"=100'-0"
Sketch No.: JES-SP-3

